



"Planning Today a Design for Life" EL DESIGNS Planning and Design Services Eddie Lyons (Bec.Hons.Arch.Tech) t:05991-43550 m:0876686727, e:edlyons@vodafone.ie	CLIENT: 	Drawn by: E.Lyons
	DRAWING TITLE: PROPOSED ELEVATIONS AND SECTION	JOB NO.
PROJECT: FLATS ON STAPLESTOWN ROAD CARLOW	DATE: (21.03.09)	SCALE: 1:100/A3
		DRG NO.
		REVISION: A

- | | |
|---|--|
| 1 | THIS DRAWING IS COPYRIGHT |
| 2 | THIS DRAWING MUST NOT BE SCALED |
| 3 | CONTRACTOR TO CHECK ALL DIMENSIONS ON SITE |


PLANNING DRAWING
(NOT FOR CONSTRUCTION)
 DATE: March 2009.....

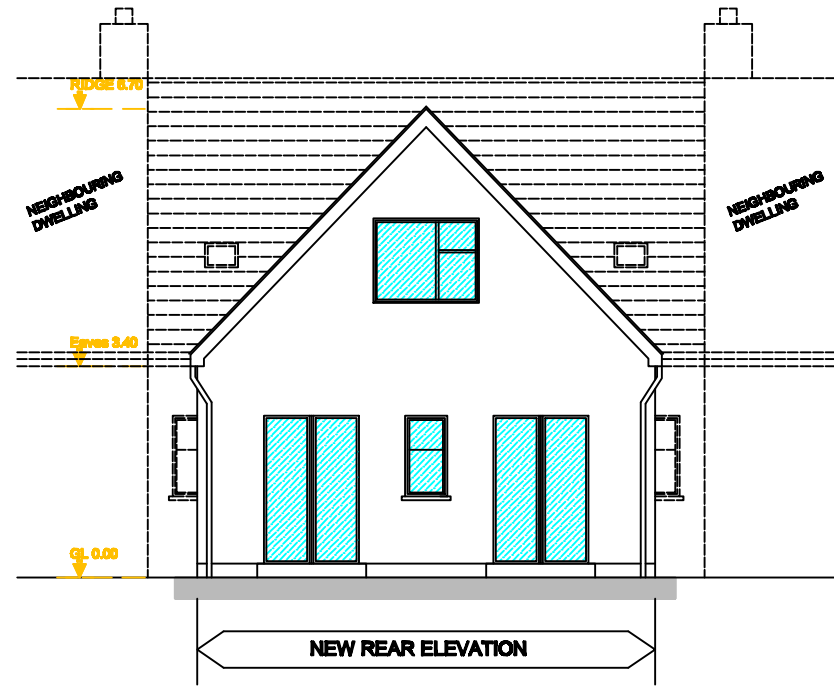


E 1
 Design
 New Rear Elevation
 Scale:1/100

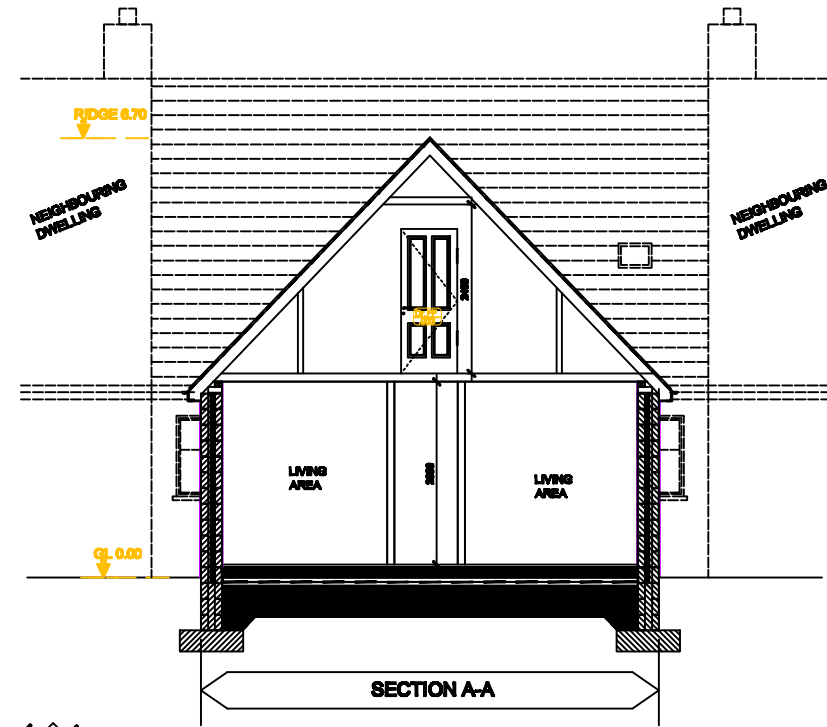

E 3
 Design
 Section A-A
 Scale:1/100

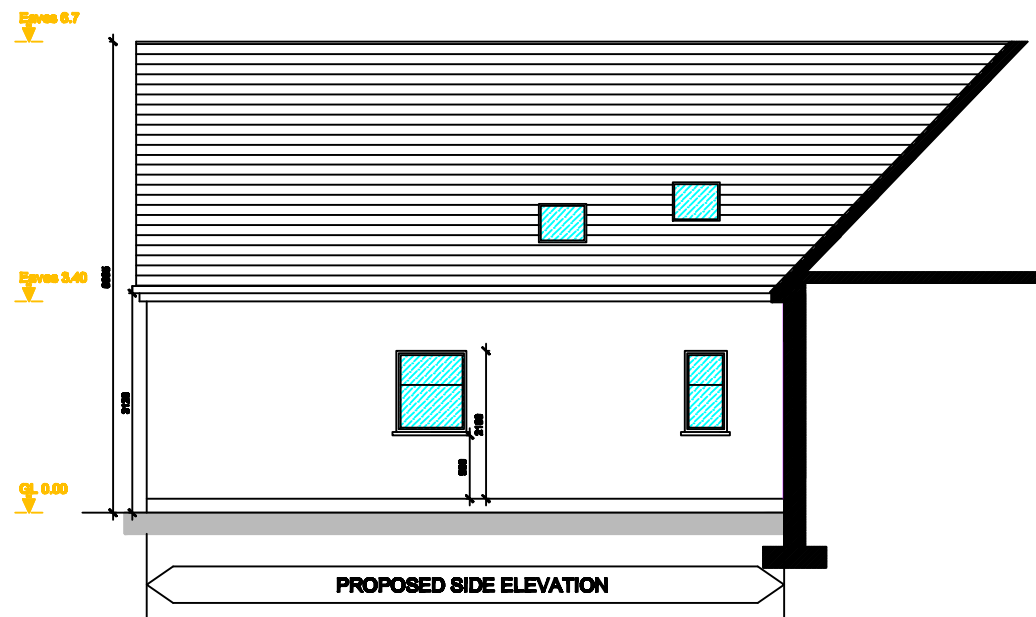

E 2
 Design
 Proposed Side Elevation
 Scale:1/100

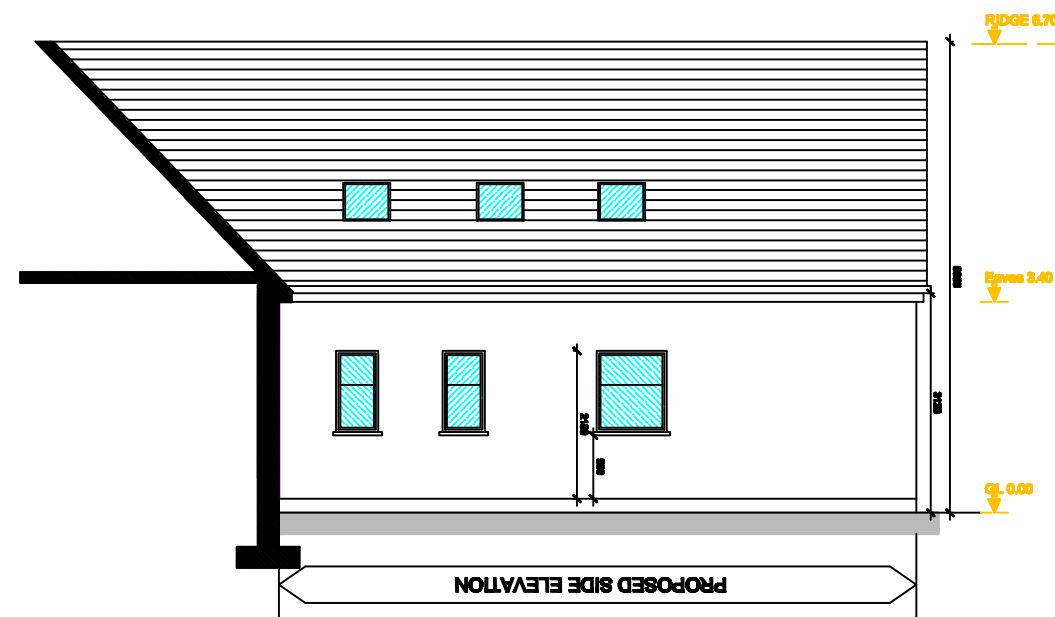

E 4
 Design
 Proposed Side Elevation
 Scale:1/100