




"Planning Today a Design for Life" EL DESIGNS Planning and Design Services Eddie Lyons (Bec.Hons.Arch.Tech) t:05991-43550 m:0876886727, e:edlyons@vodafone.ie	CLIENT: 	Drawn by: E.Lyons
	DRAWING TITLE: PROPOSED ELEVATIONS AND SECTION	JOB NO.
PROJECT: FLATS ON STAPLESTOWN ROAD CARLOW	DATE: (21.03.09)	SCALE: 1:100/A3
		REVISION: A

- | |
|--|
| 1 THIS DRAWING IS COPYRIGHT |
| 2 THIS DRAWING MUST NOT BE SCALED |
| 3 CONTRACTOR TO CHECK ALL DIMENSIONS ON SITE |


PLANNING DRAWING
(NOT FOR CONSTRUCTION)
 DATE: March 2009.....

EXISTING OLD WALLS 


NEW WALLS 

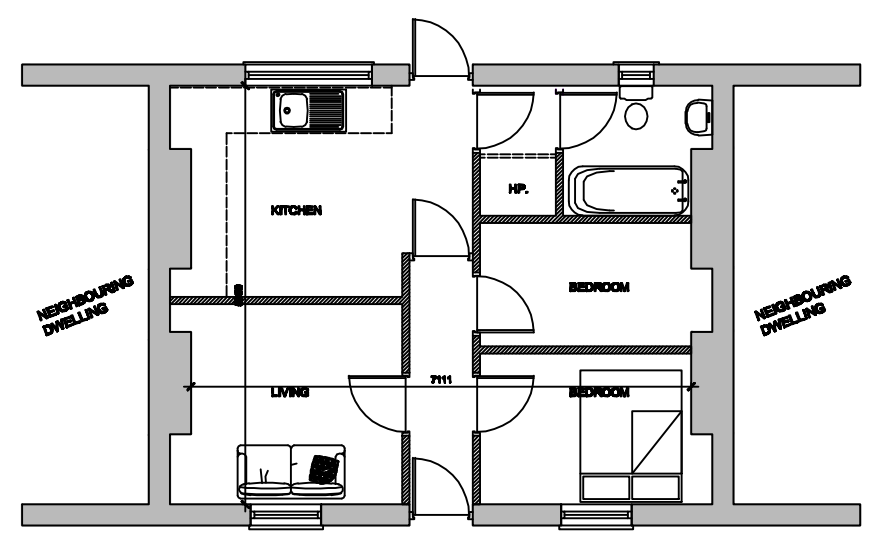

E.L. Design
Old Floor Plan
 Scale:1/100

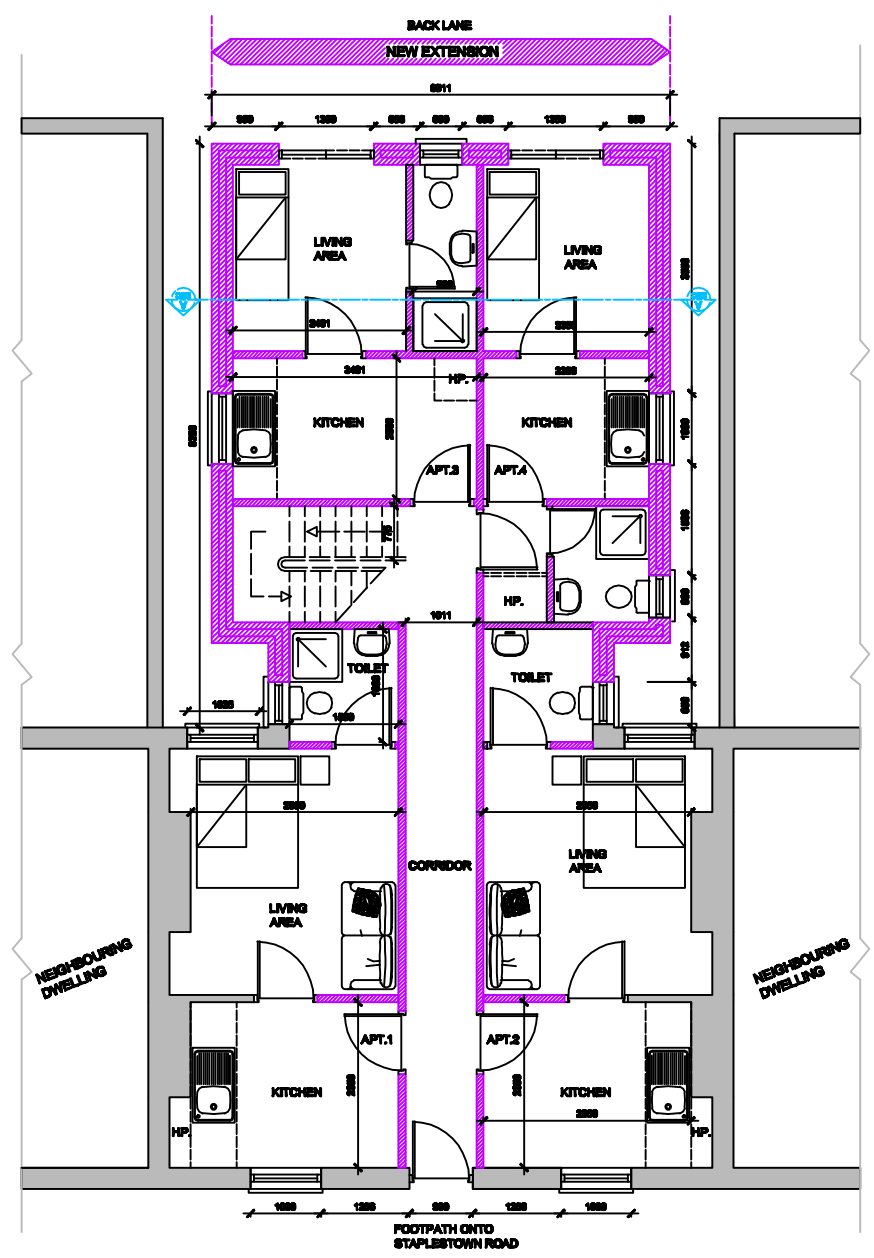

E.L. Design
New Ground Floor Plan
 Scale:1/100

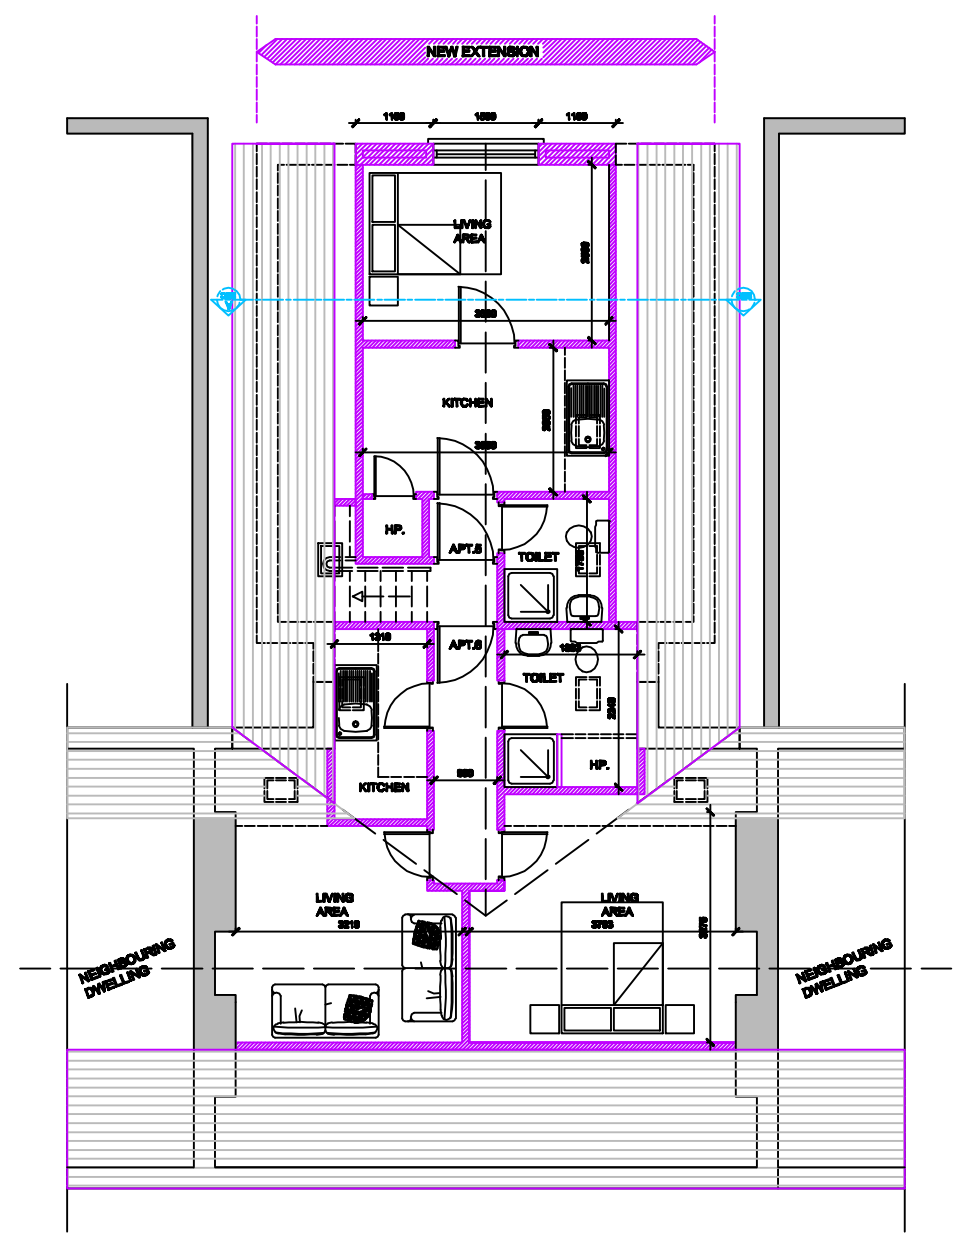

E.L. Design
New First Floor Plan
 Scale:1/100