




"Planning Today a Design for Life"		CLIENT:	Drawn by: E.Lyons
EL DESIGNS Planning and Design Services Eddie Lyons (Bec.Hons.Arch.Tech) t:05991-43550 m:0876686727, e:edlyons@vodafone.ie		DRAWING TITLE: PROPOSED ELEVATIONS AND SECTION	JOB NO. DRG NO.
PROJECT: FLATS ON STAPLESTOWN ROAD CARLOW		DATE: (21.03.09)	SCALE: 1:100/A3
		REVISION: A	

- | |
|--|
| 1 THIS DRAWING IS COPYRIGHT |
| 2 THIS DRAWING MUST NOT BE SCALED |
| 3 CONTRACTOR TO CHECK ALL DIMENSIONS ON SITE |


PLANNING DRAWING
(NOT FOR CONSTRUCTION)
DATE: March 2009

EXISTING OLD WALLS 

NEW WALLS 

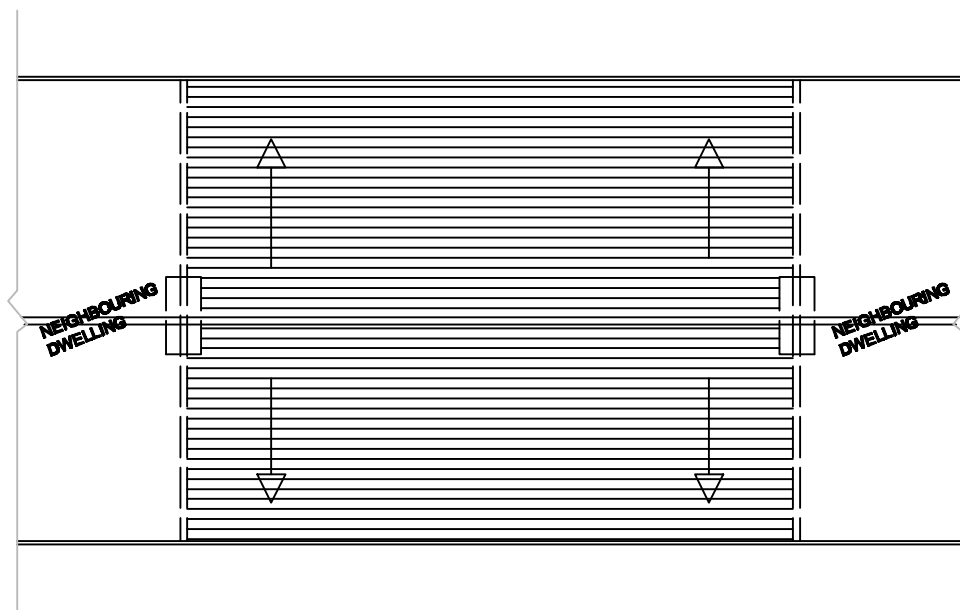

E 1
Design
Existing Roof Plan
Scale:1/100

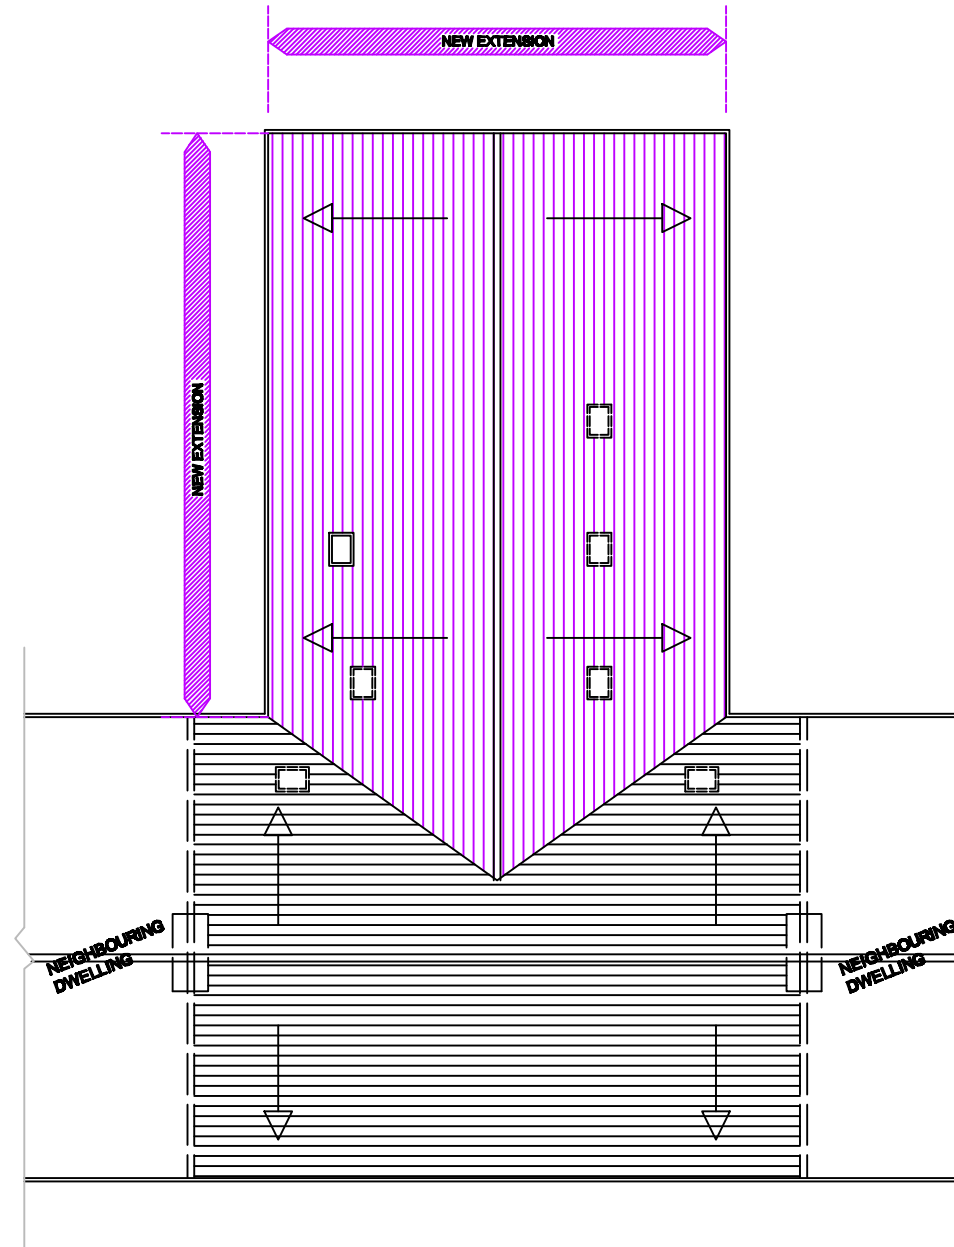

E 2
Design
New Roof Plan
Scale:1/100