



"Planning Today a Design for Life" EL DESIGNS Planning and Design Services Eddie Lyons (Bsc.Hons.Arch.Tech) t:05991-43550 m:0876866727, e:edlyons@vodafone.ie	CLIENT: 	Drawn by: E.Lyons
	DRAWING TITLE: PROPOSED ELEVATIONS AND SECTION	JOB NO.
PROJECT: HOUSE @ BALLYCROGUE	DATE: (21.03.09)	SCALE: 1:100/A3
		DRG NO.
		REVISION: A

PLANNING DRAWING
 (NOT FOR CONSTRUCTION)
 DATE: March 2009


- 1 THIS DRAWING IS COPYRIGHT
- 2 THIS DRAWING MUST NOT BE SCALED
- 3 CONTRACTOR TO CHECK ALL DIMENSIONS ON SITE

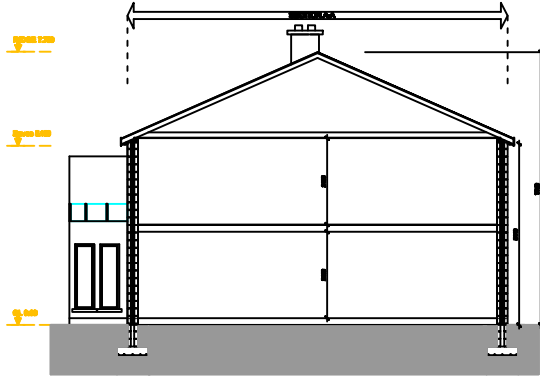


E 2
 Section A-A
 Scale: 1/200

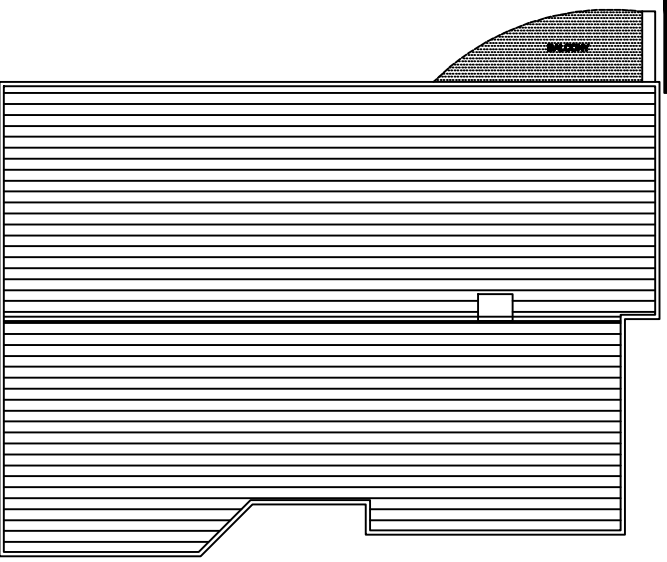

E 2
 Roof Plan
 Scale: not to scale

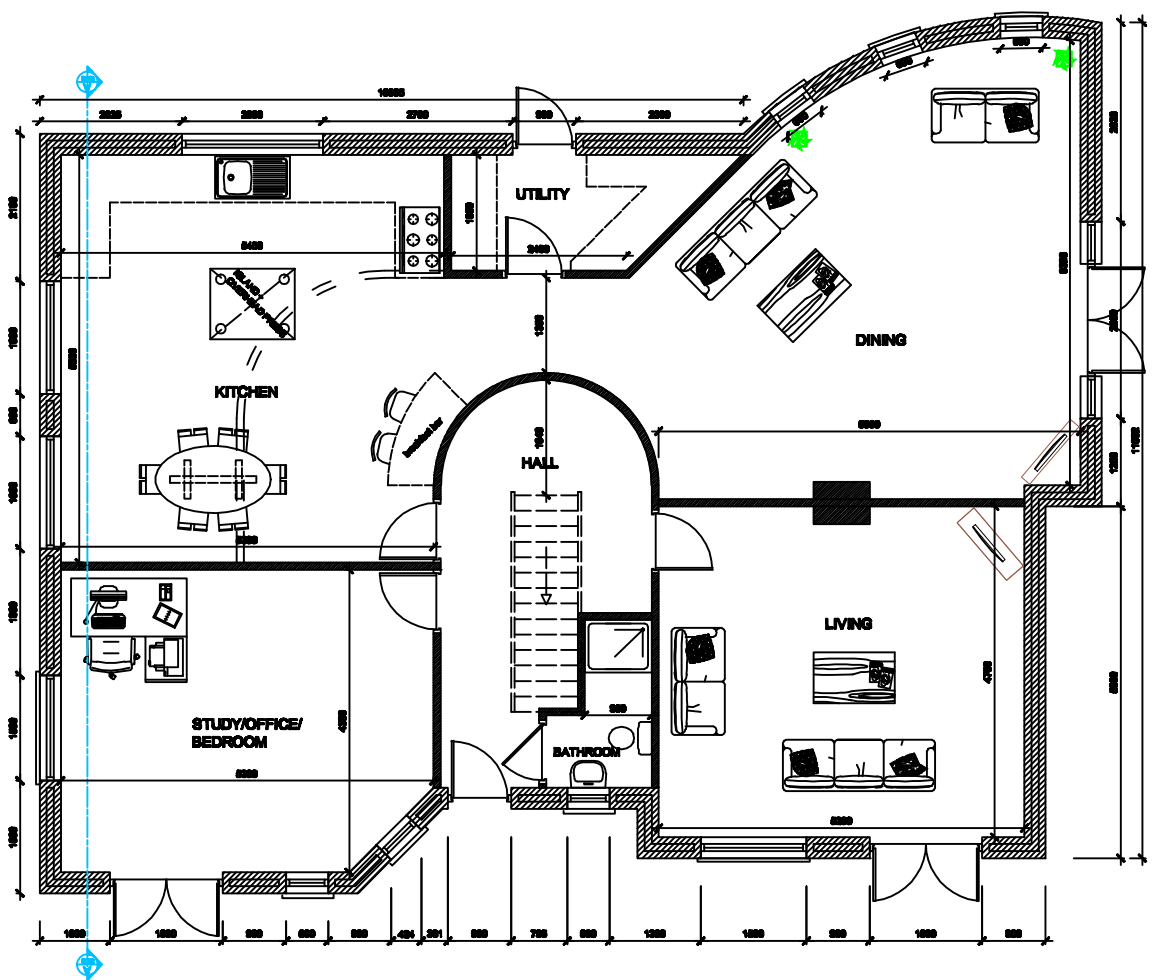

E 1
 Ground Floor Plan
 Scale: 1/100

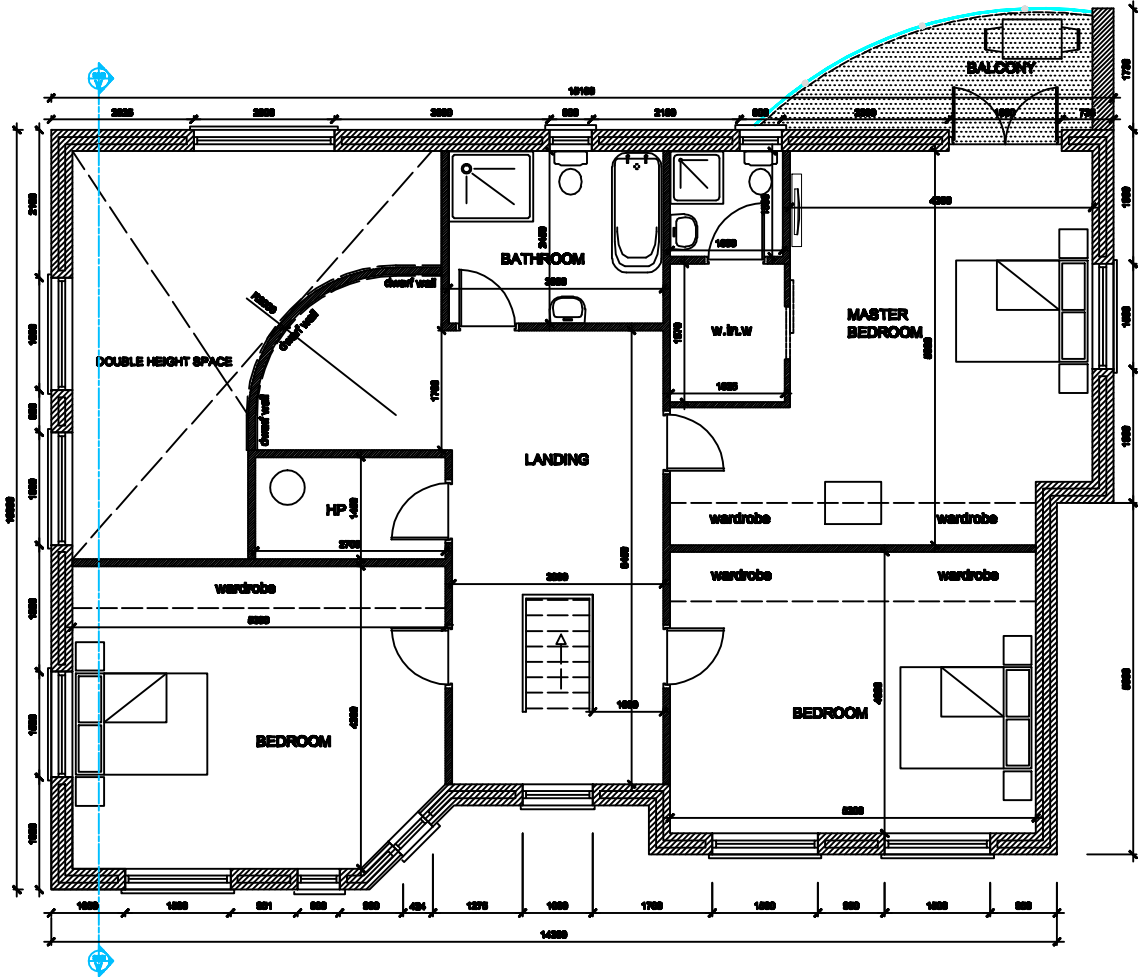

E 2
 First Floor Plan
 Scale: 1/100