


1 THIS DRAWING IS COPYRIGHT  
 2 THIS DRAWING MUST NOT BE SCALED  
 3 CONTRACTOR TO CHECK ALL DIMENSIONS ON SITE




Front Elevation

1 Proposed Front Elevation  
 Scale:1/100

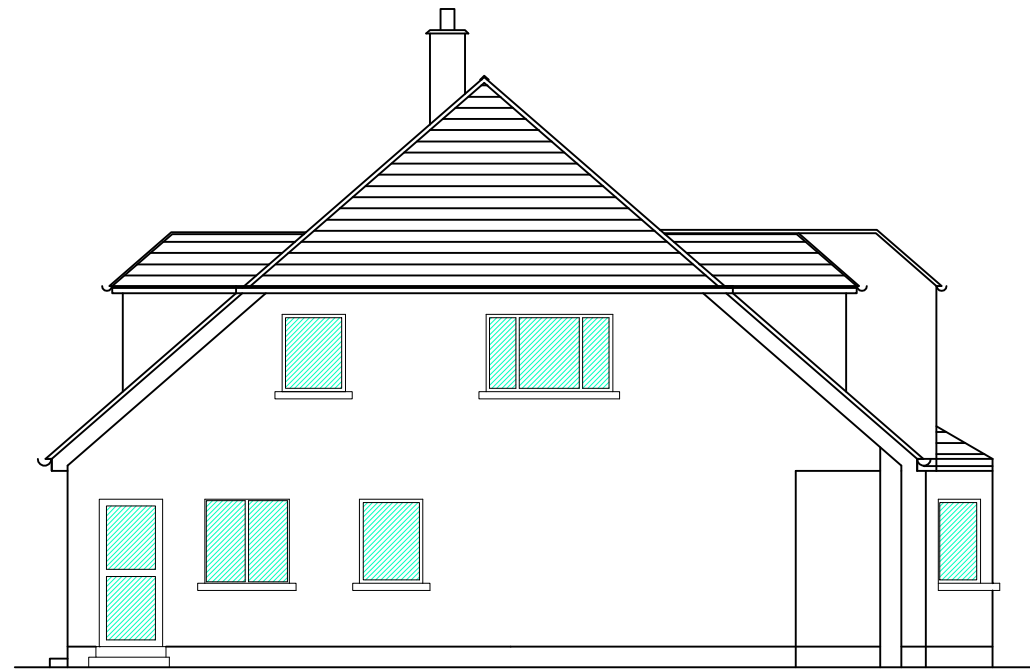


Side Elevation

3 Proposed Side Elevation  
 Scale:1/100

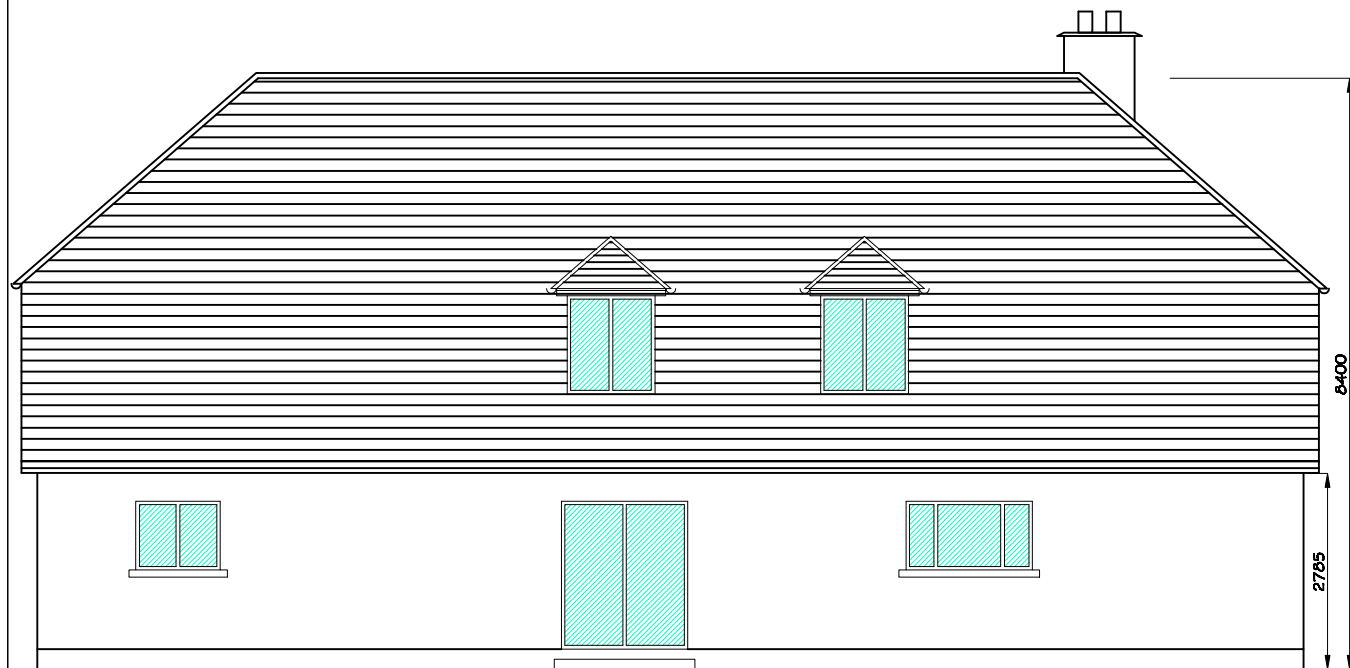

Rear Elevation

2 Proposed Rear Elevation  
 Scale:1/100

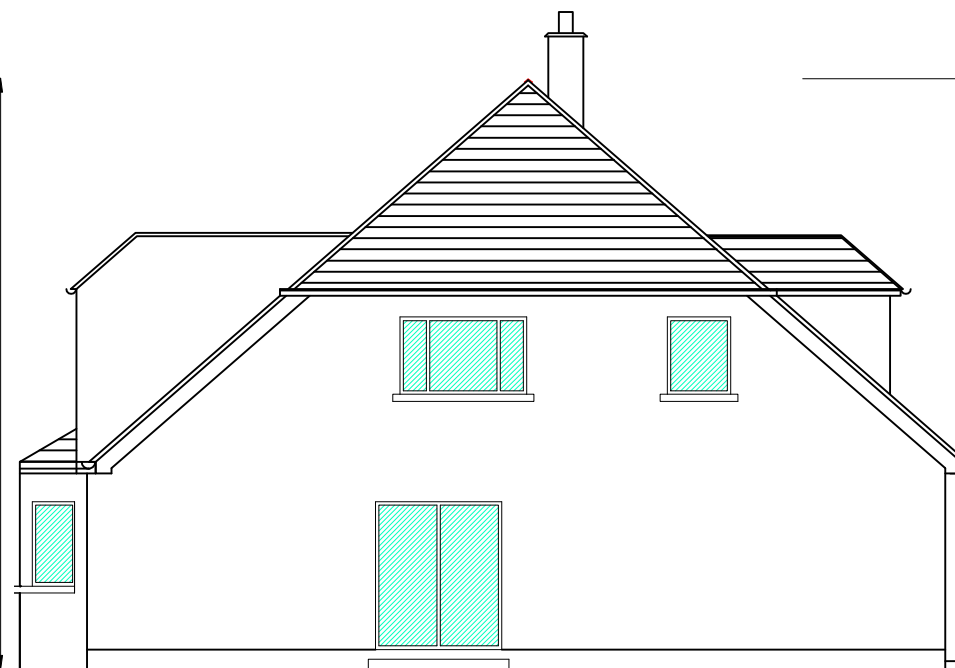

Side Elevation

4 Proposed Side Elevation  
 Scale:1/100

Revision:	Revision Details:	Date:
A:		

"Planning Today a Design for Life"

EL DESIGNS  
 Planning and Design Services  
 Eddie Lyons (Bsc.Hons.Arch.Tech)  
 t:05991-43550 m:0876686727,  
 e:edlyons@vodafone.ie

PROJECT:  
 Paul o Donoghue  
 Construction of a new Dormer Dwelling and  
 garage along with all associated site works.

Client: Paul o Donoghue Carlow	Drawn by: E.Lyons
--------------------------------------	----------------------

DRAWING TITLE: PROPOSED ELEVATIONS AND SECTION	JOB NO. :0912 DRG NO. PLN:001
--	--

DATE: (24.09.09)	SCALE: 1:100/A3	REVISION: A
---------------------	--------------------	----------------