

"Planning Today a Design for Life"

EL DESIGNS
Planning and Design Services
Eddie Lyons (Bec.Hons.Arch.Tech)
t:05991-43550 m:0876686727,
e:edlyons@vodafone.ie

PROJECT:
NEW HOUSE IN
BENNEKERRY

CLIENT:
DEIRDRE CANDY
BENNEKERRY
CARLOW

DRAWING TITLE:
PROPOSED ELEVATIONS
AND SECTION

DATE:
(21.03.09)

SCALE:
1:100/A3

Drawn by:
E.Lyons


JOB NO.:
:0910

DRG NO.:
PLN:001


REVISION:
A

- 1 THIS DRAWING IS COPYRIGHT
- 2 THIS DRAWING MUST NOT BE SCALED
- 3 CONTRACTOR TO CHECK ALL DIMENSIONS ON SITE


PLANNING DRAWING
(NOT FOR CONSTRUCTION)
DATE: March 2010

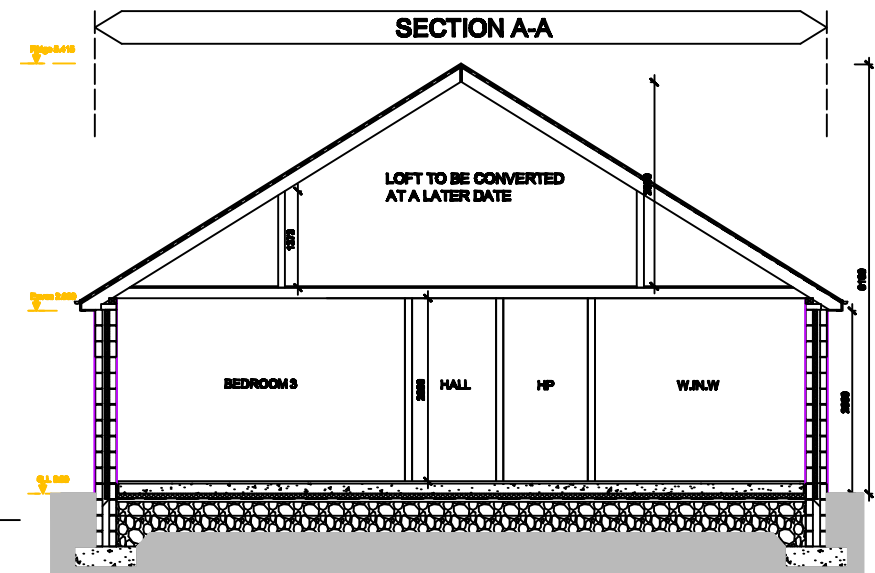

5 Section A-A
Scale:1/100

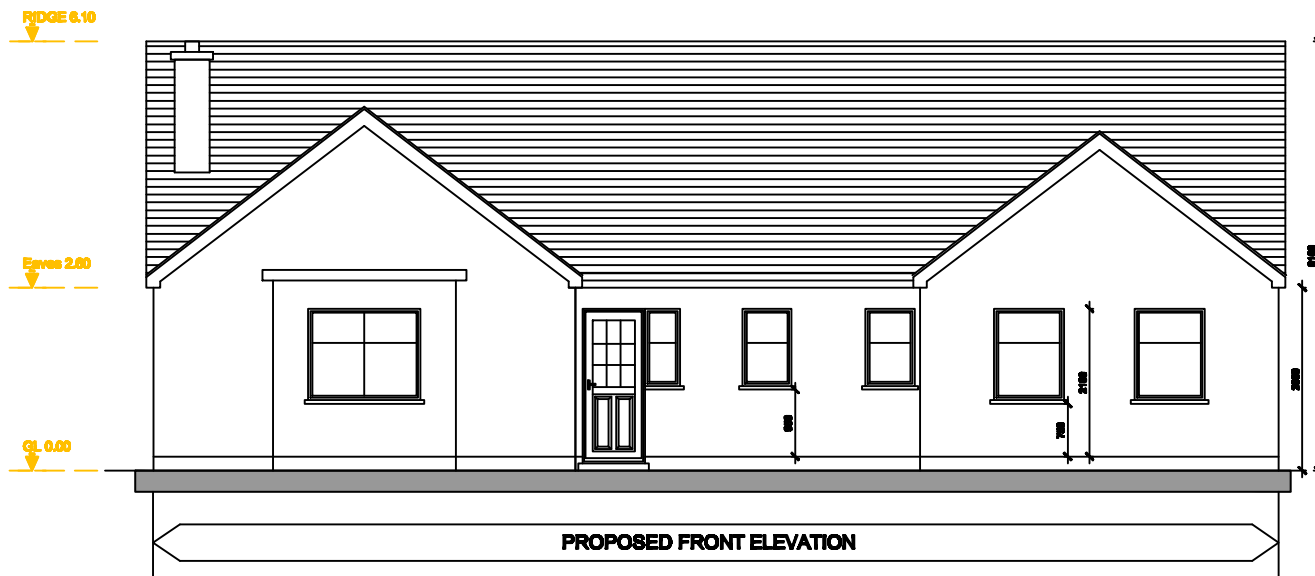


1 Proposed Front Elevation
Scale:1/100

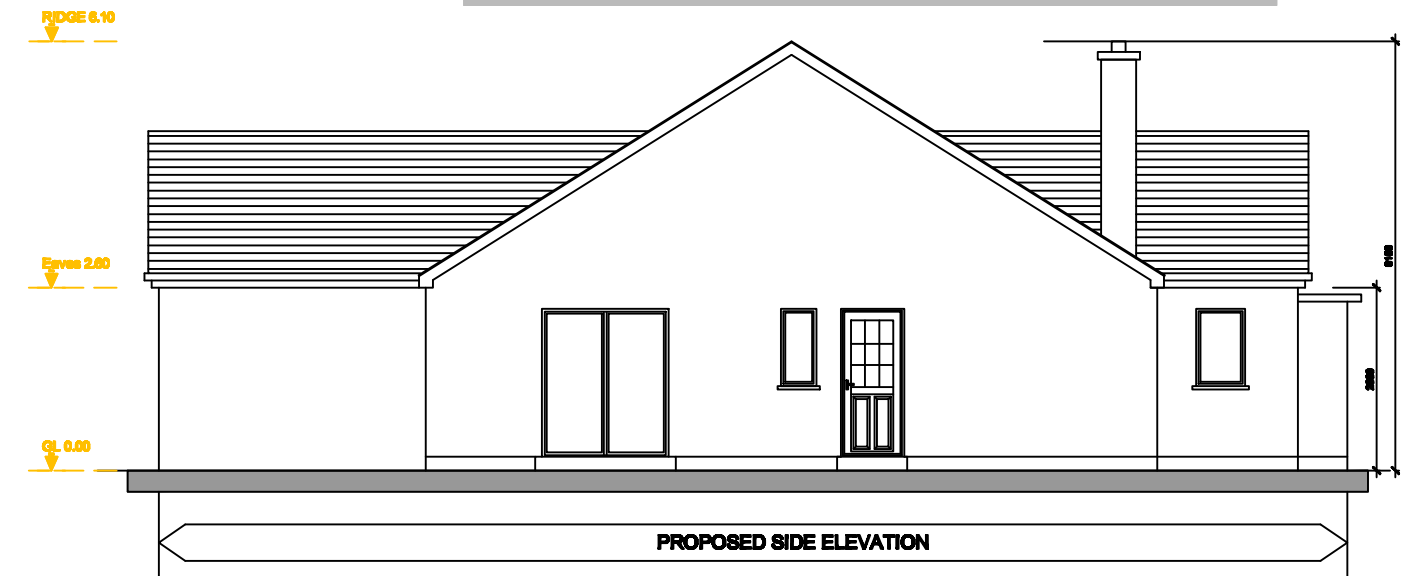

3 Proposed Side Elevation
Scale:1/100



2 Proposed Rear Elevation
Scale:1/100

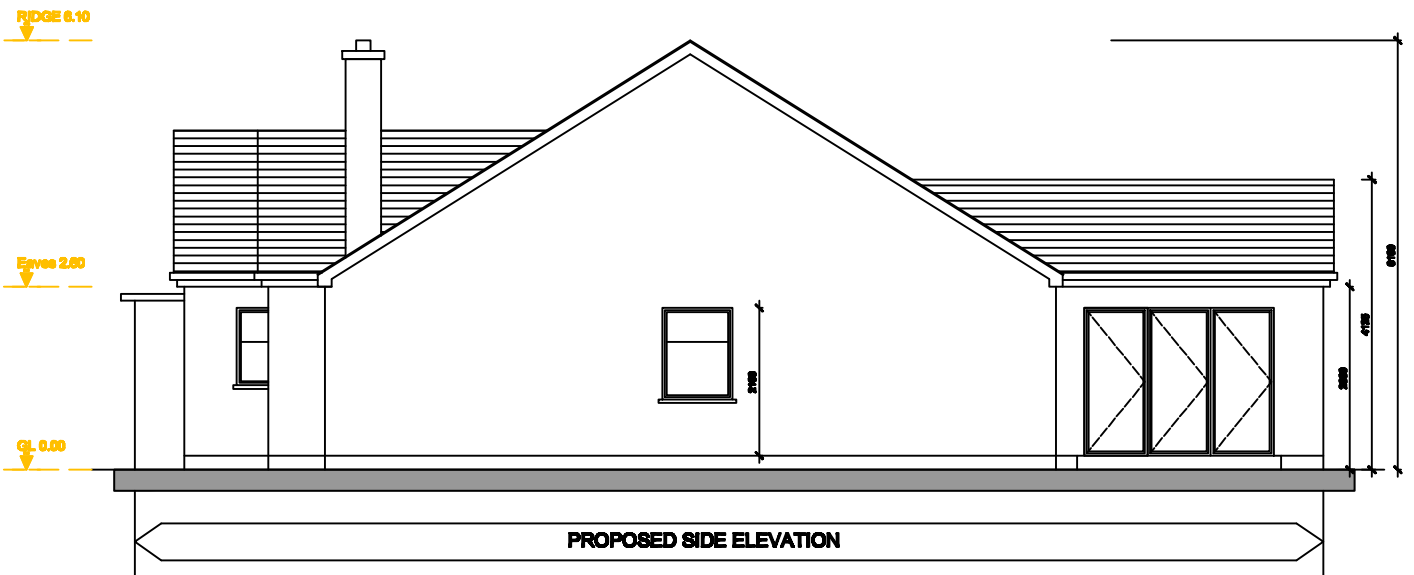

4 Proposed Side Elevation
Scale:1/100