

- 1 THIS DRAWING IS COPYRIGHT
- 2 THIS DRAWING MUST NOT BE SCALED
- 3 CONTRACTOR TO CHECK ALL DIMENSIONS ON SITE

"Planning Today a Design for Life"  
**EL DESIGNS**  
 Planning and Design Services  
 Eddie Lyons (Bsc.Hons.Arch. Tech)  
 t:05991 43550 m:0876988727,  
 e:edlyons@vodafone.ie

**PROJECT:**  
 NEW HOUSE  
 RATHCROGUE

**Client:**

**Drawn by:**  
 E.Lyons

**DRAWING TITLE:**  
 PROPOSED PLANS  
 AND SECTION


**JOB NO.**

**DATE:**  
 (24.03.10)


**DRG NO.**  
 PLN:001

**SCALE:**  
 1:100/A3


**REVISION:**  
 A

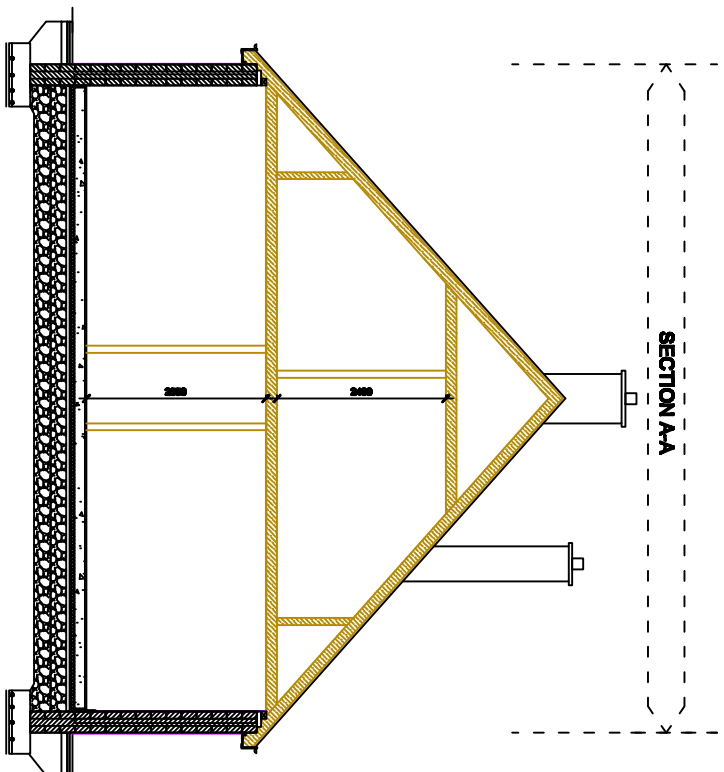

**SECTION A-A**  
 Scale: 1/100

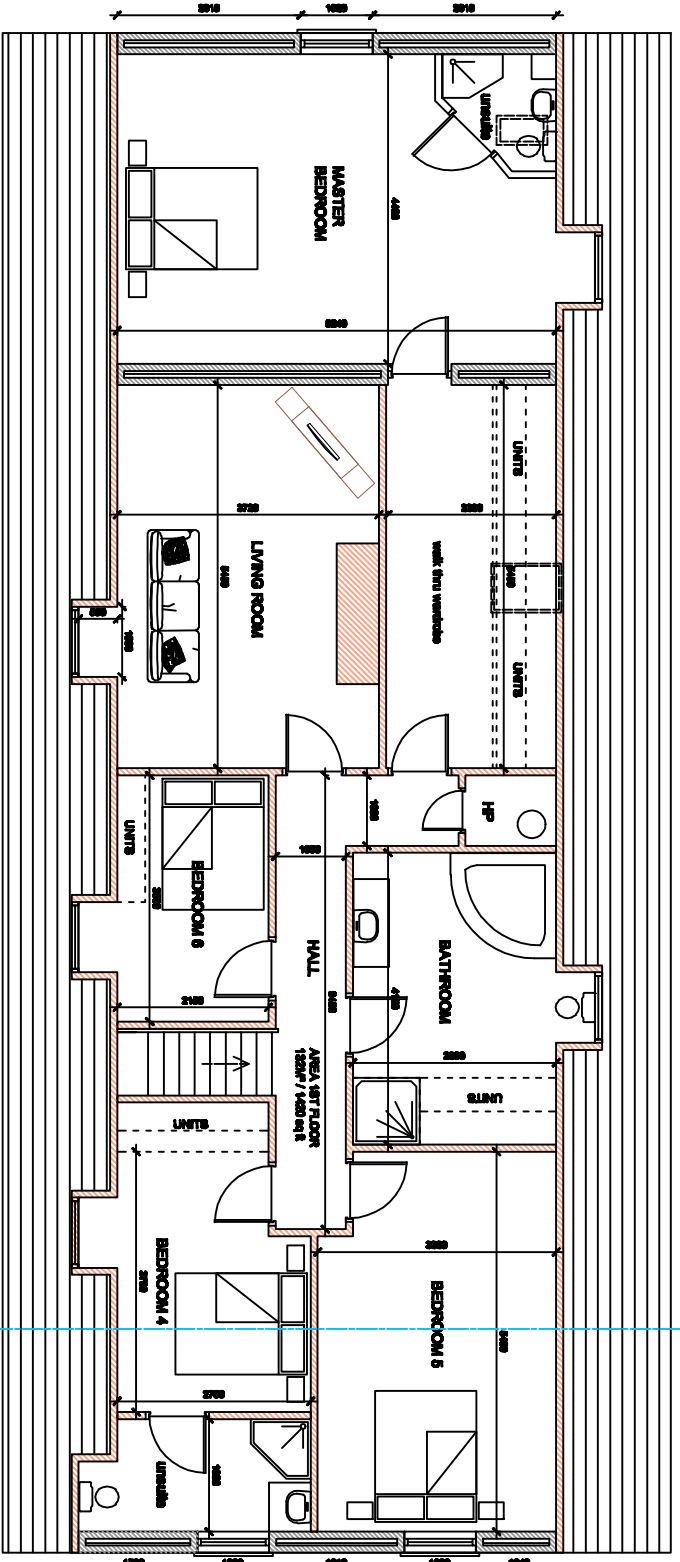

**First Floor Plan**  
 Scale: 1/100

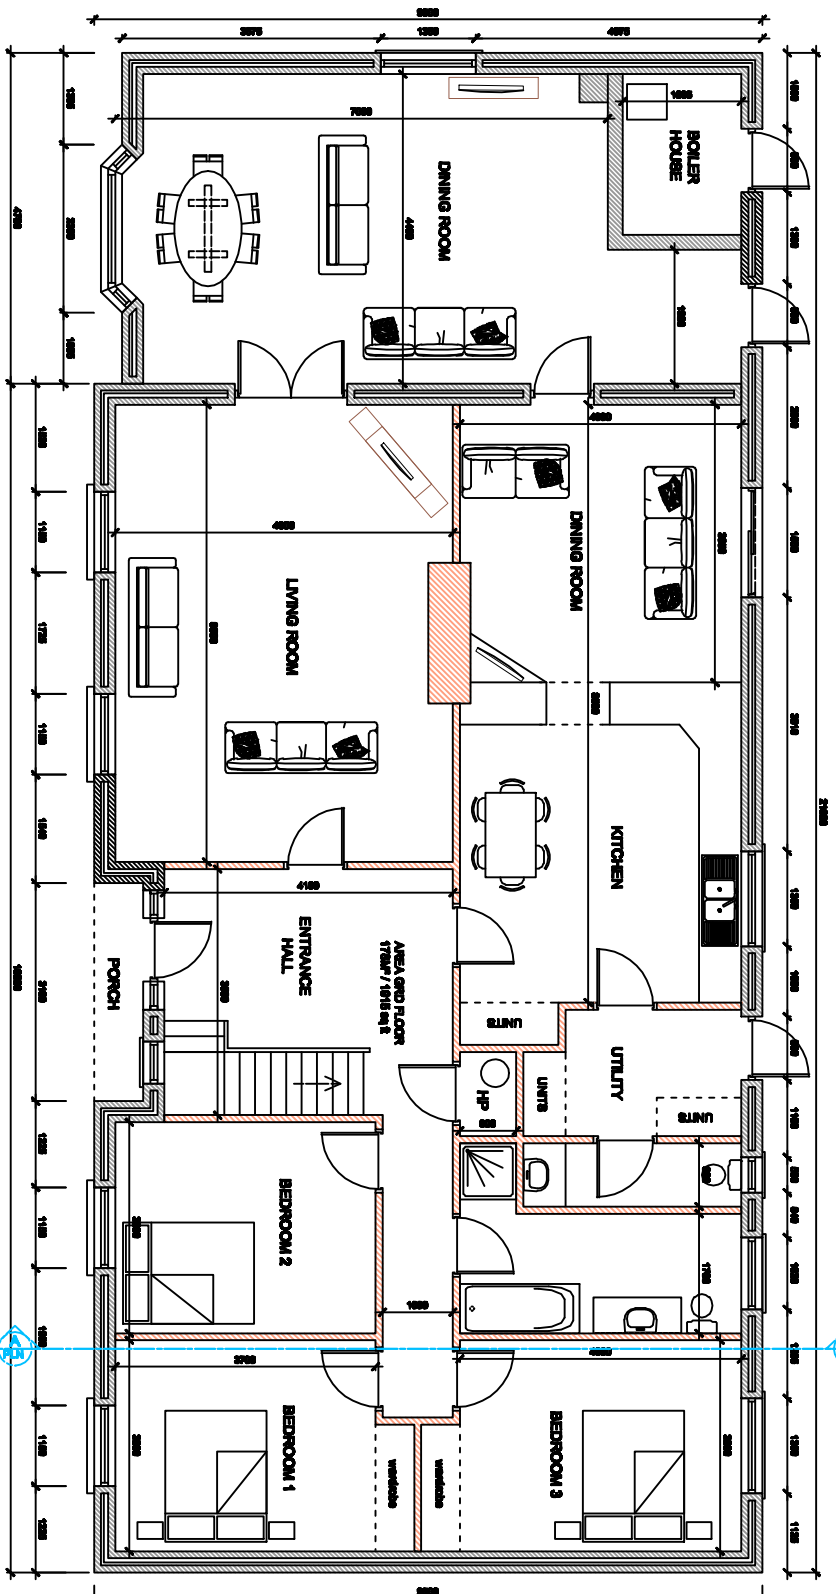

**Ground Floor Plan**  
 Scale: 1/100