


FIRE-CERT DRAWING
(NOT FOR CONSTRUCTION)
DATE: 26.03.2010

1	THIS DRAWING IS COPYRIGHT
2	THIS DRAWING MUST NOT BE SCALED
3	CONTRACTOR TO CHECK ALL DIMENSIONS ON SITE

Guidelines and Regulations:

The proposed Montessori school is to comply with all current regulations and guidelines.
All design aspects of the Montessori are to be made in consultation with a health board executive of pre-schools.
The proposed Montessori will comply with,
"Department of Health and Children (1998)
"Child Care (Pre-School Services) (No.2) Regulations, 2006
and Child Care (Pre-School Services)(No.2) (Amendment) Regulations, 2006
and Explanatory Guide to Requirements and Procedures for Notification and Inspection".

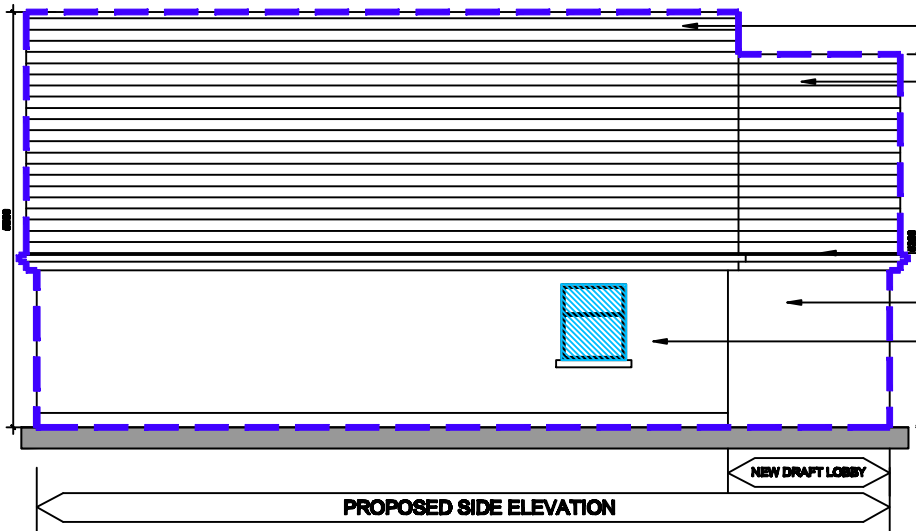


2 Proposed Side Elevation
Scale:1/100




4 Proposed Side Elevation
Scale:1/100

TRAVEL DISTANCE: - - - - -
ENCLOSING RECTANGLE: - - - - -
UNPROTECTED AREAS: [Blue hatched box]

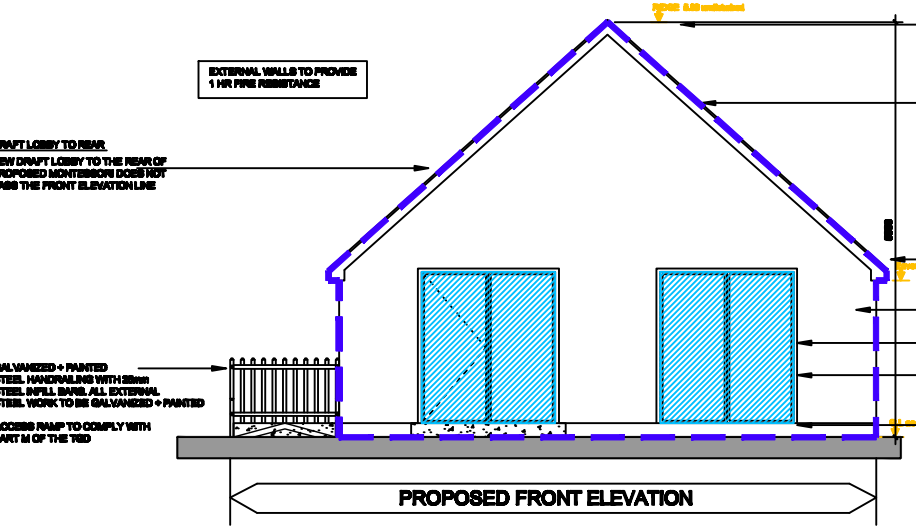

1 Proposed Front Elevation
Scale:1/100

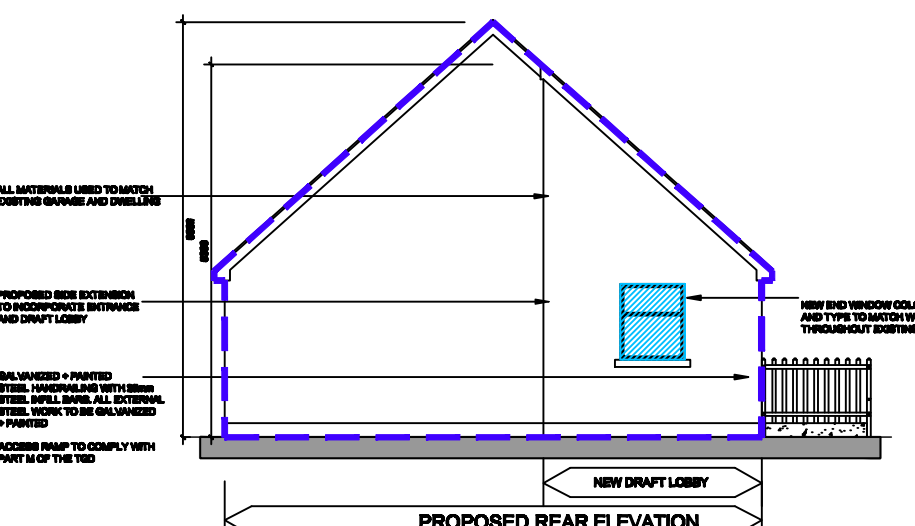

3 Proposed Rear Elevation
Scale:1/100

Revision:	Revision Details:	Date:
A:		
"Planning Today a Design for Life"		
EL DESIGNS Planning and Design Services Eddie Lyons (Bsc.Hons.Arch.Tech) t:05991-43550 m:0876686727, e:edilyons@vodafone.ie		
PROJECT: AINE CANDY CHANGE OF USE FROM DOMESTIC GARAGE TO MONTESSORI SCHOOL		
Client: Aine Candy/ Cathal Byrne Tullow Carlow		Drawn by: E.Lyons
DRAWING TITLE: PROPOSED ELEVATIONS		JOB NO.: :1001 DRG NO. PLN:004A
DATE: (26.01.2010)	SCALE: 1:100/A3	REVISION: A