



**PLANNING DRAWING
(NOT FOR CONSTRUCTION)
DATE: 26.07.2010**

- 1 THIS DRAWING IS COPYRIGHT
- 2 THIS DRAWING MUST NOT BE SCALED
- 3 CONTRACTOR TO CHECK ALL DIMENSIONS ON SITE


"Planning Today a Design for Life"		
EL DESIGNS Planning and Design Services Eddie Lyons (Bsc.Hons.Arch.Tech) t:05991-43550 m:0876686727, e:edilyons@vodafone.ie www.edwardlyons.ie		
PROJECT: Change of use application from Retail Unit to Food Diner		
Client: "The Square Zone Limited" The Square, Tullow Carlow	Drawn by: Ed.Lyons	
Drawing Title: Proposed Plans and Elevations	Job No: 1004	Drg No: PLN:004
Date: (26.07.2010)	Scale: 1:100/A3	Revision: A

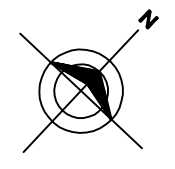


AREA SUBJECT TO THIS CHANGE OF USE APPLICATION

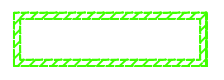

PROTECTED FANLIGHT REMAINS UNDISTURBED

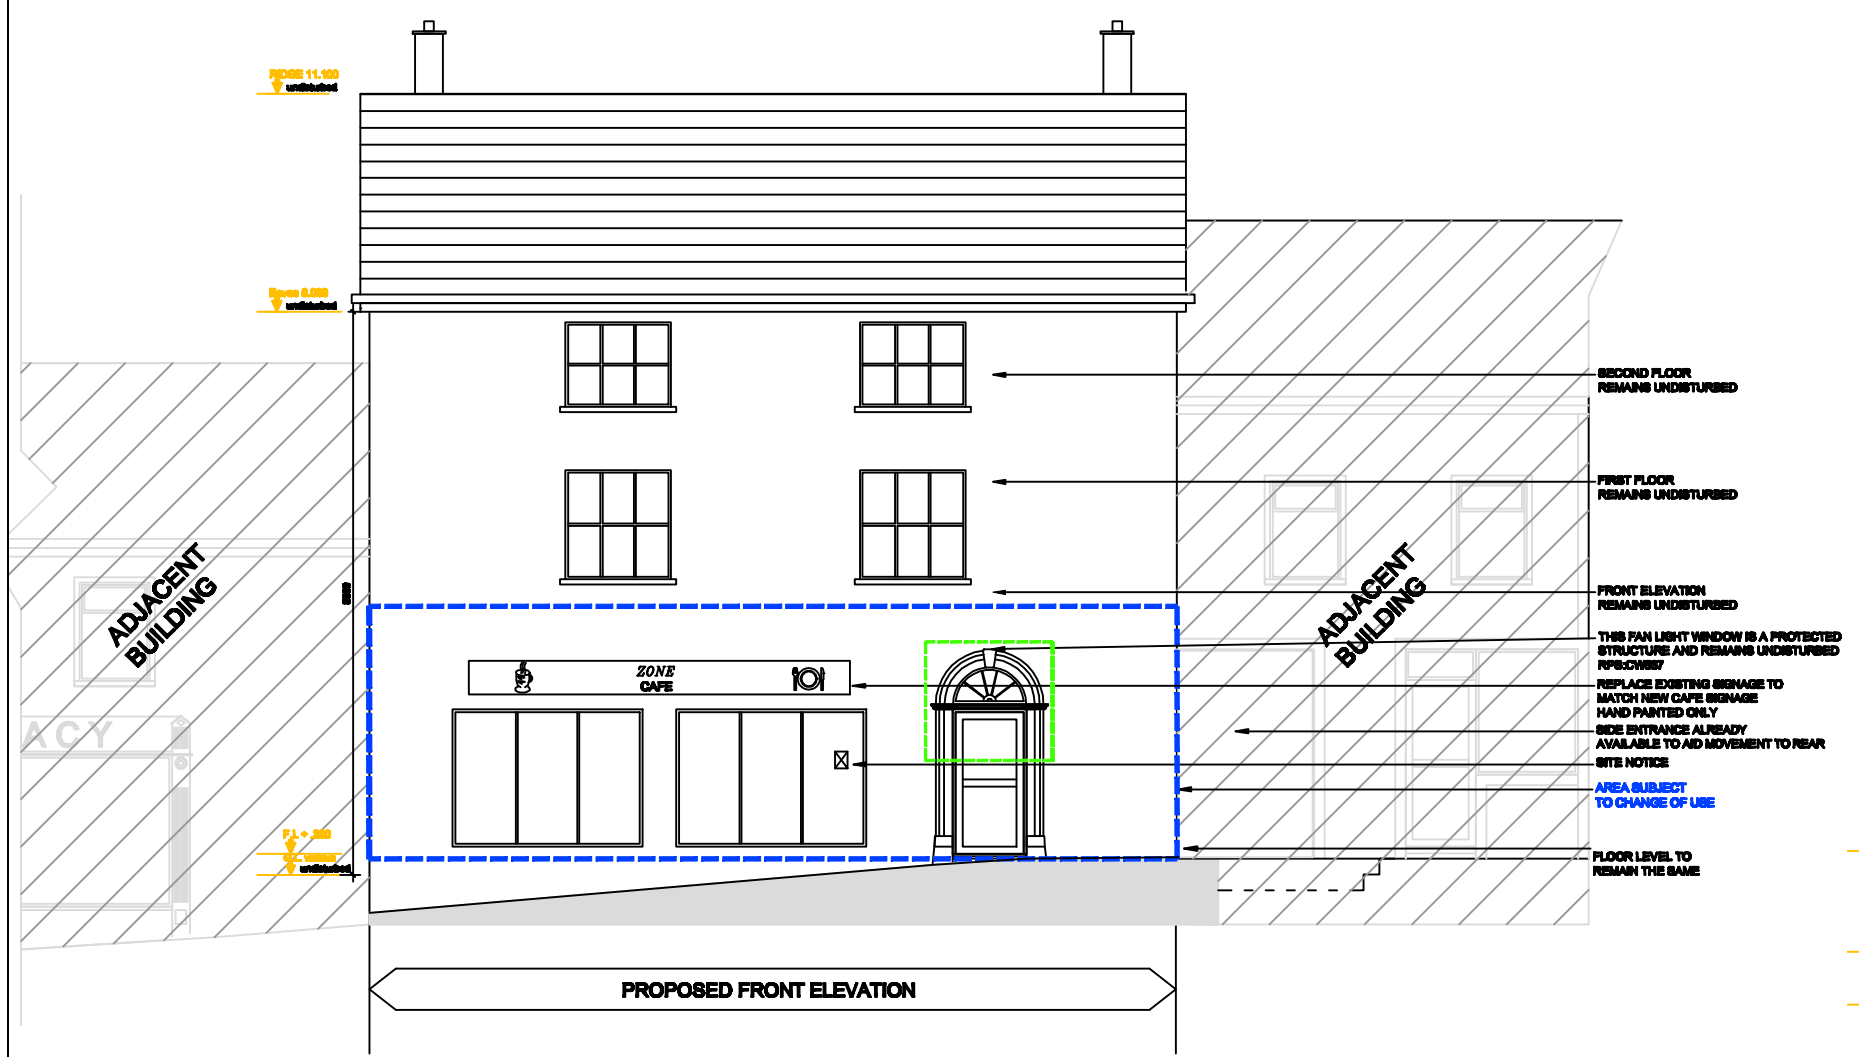

1 Proposed Front Elevation
Scale:1/100

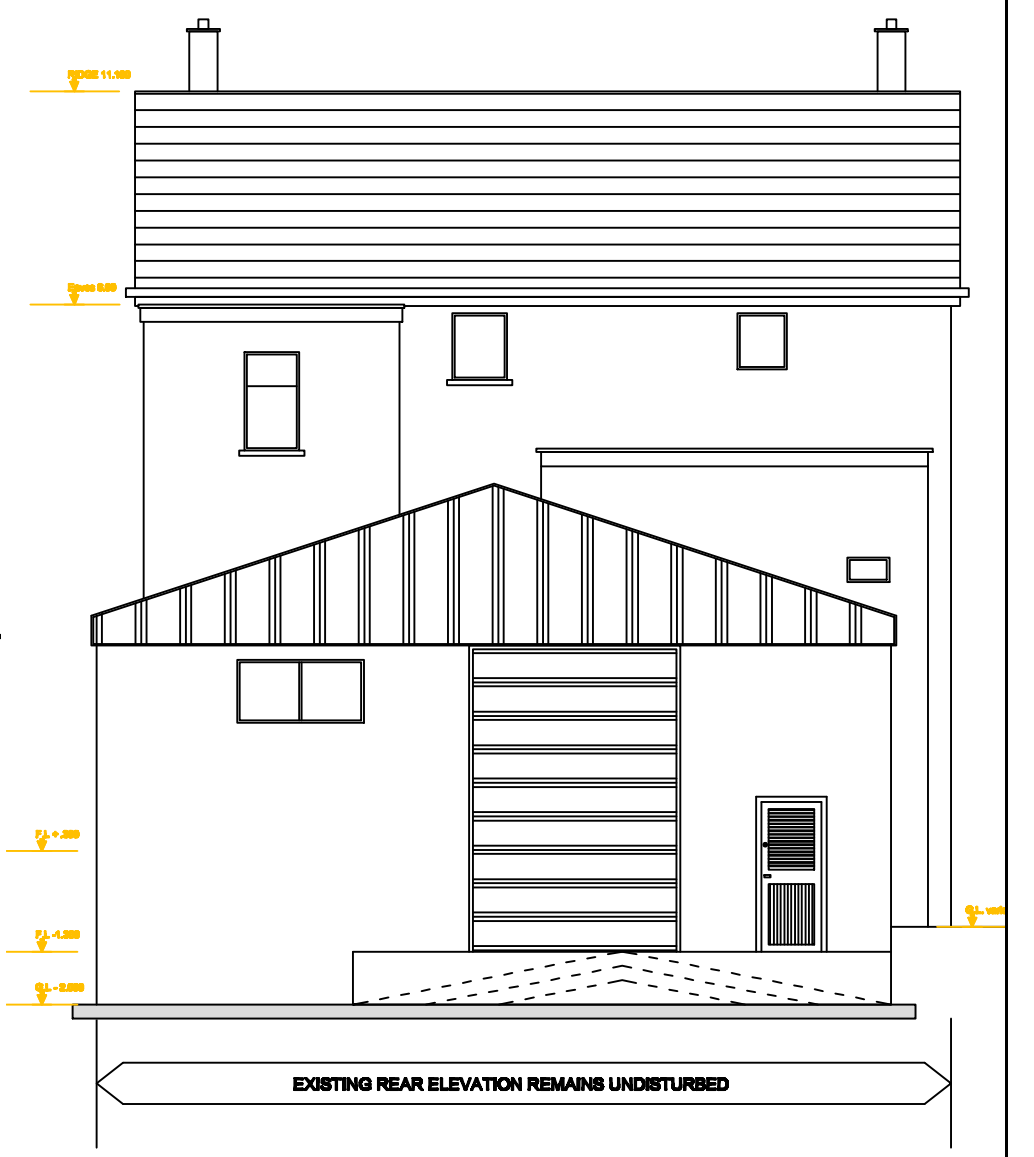

2 Existing Rear Elevation
Scale:1/100