



"Planning Today a Design for Life"

EL DESIGNS
Planning and Design Services
Eddie Lyons (Bec.Hons.Arch.Tech)
t:05991-43550 m:0876686727,
e:edlyons@vodafone.ie

- | | |
|---|--|
| 1 | THIS DRAWING IS COPYRIGHT |
| 2 | THIS DRAWING MUST NOT BE SCALED |
| 3 | CONTRACTOR TO CHECK ALL DIMENSIONS ON SITE |

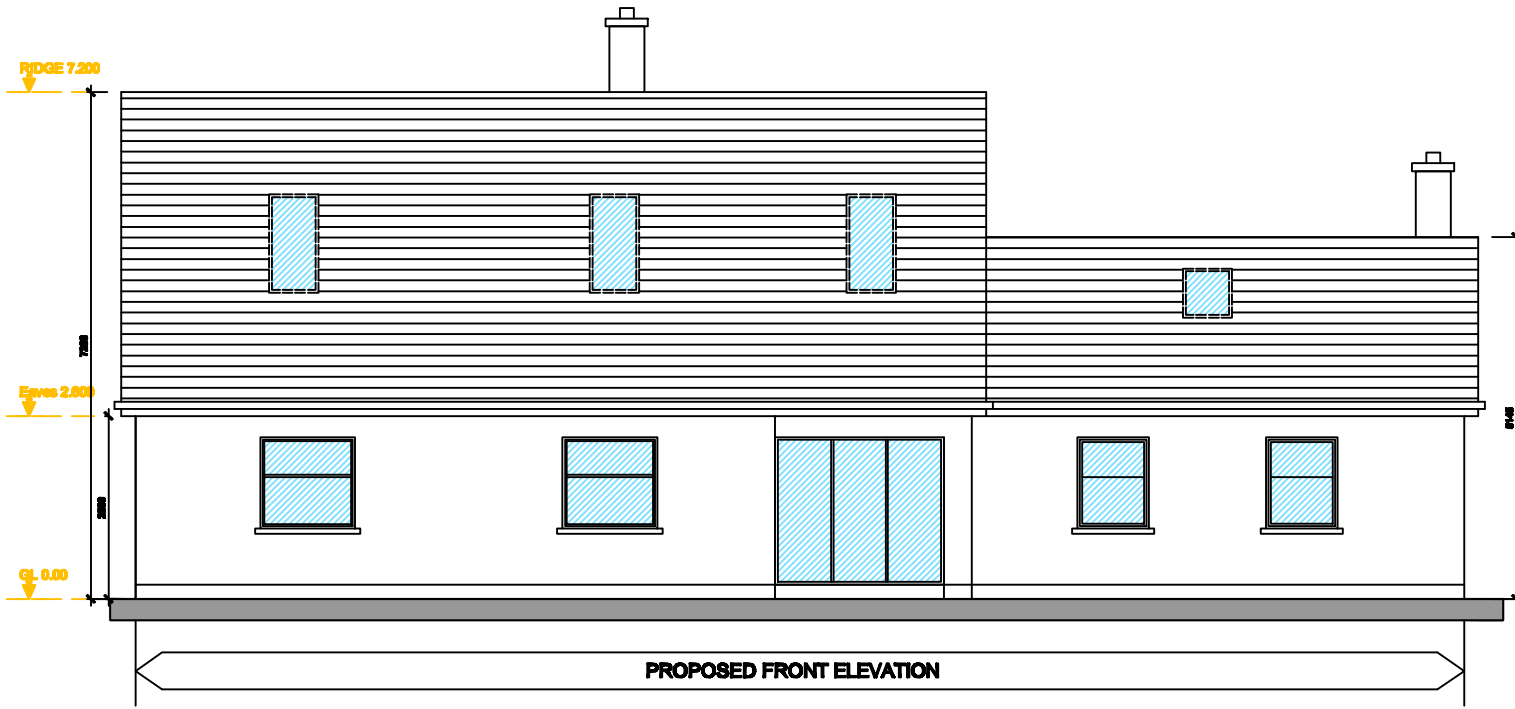


1/100 Proposed Front Elevation
Scale:1/100

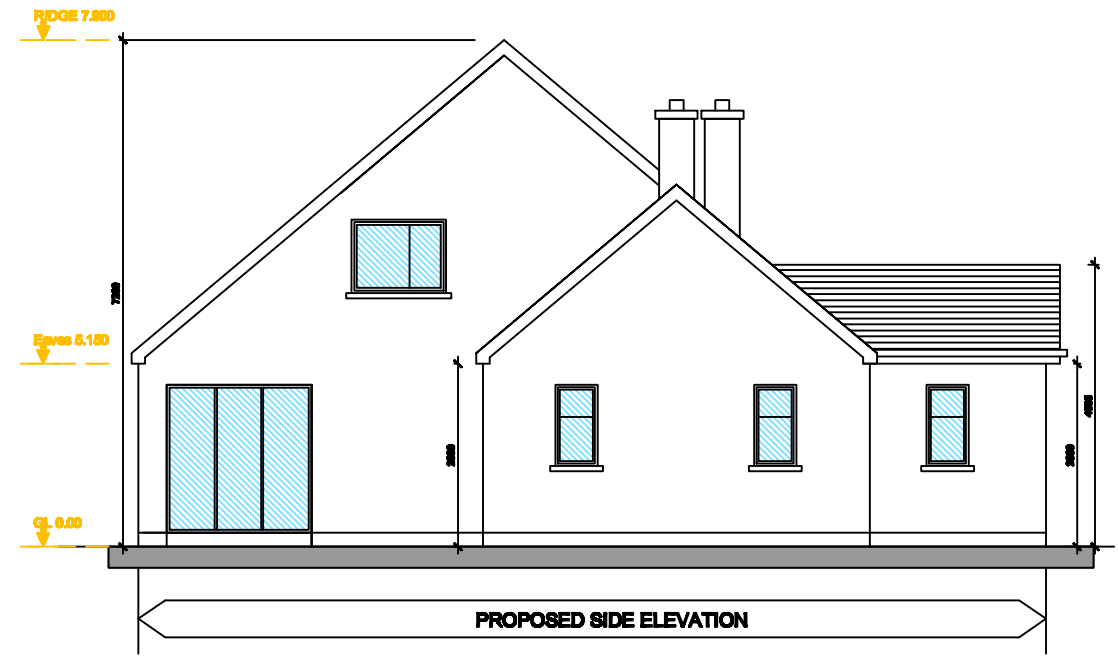

3/100 Proposed Side Elevation
Scale:1/100



2/100 Proposed Rear Elevation
Scale:1/100

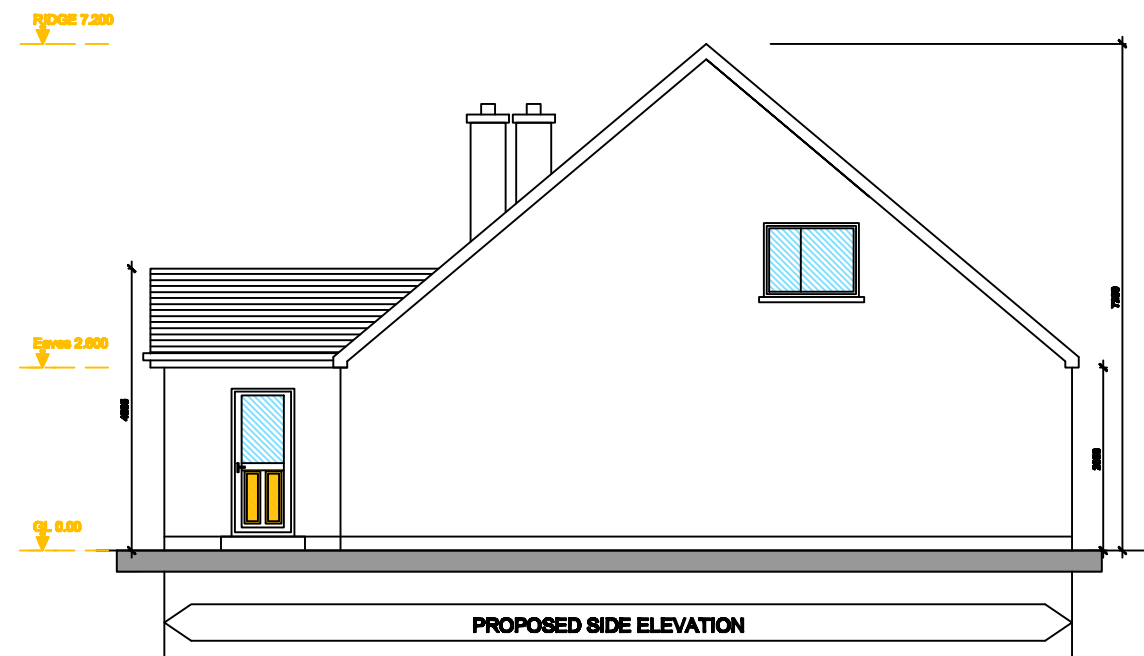

4/100 Proposed Side Elevation
Scale:1/100