



**PLANNING DRAWING  
(NOT FOR CONSTRUCTION)  
DATE: 26.07.2010**

- 1 THIS DRAWING IS COPYRIGHT
- 2 THIS DRAWING MUST NOT BE SCALED
- 3 CONTRACTOR TO CHECK ALL DIMENSIONS ON SITE

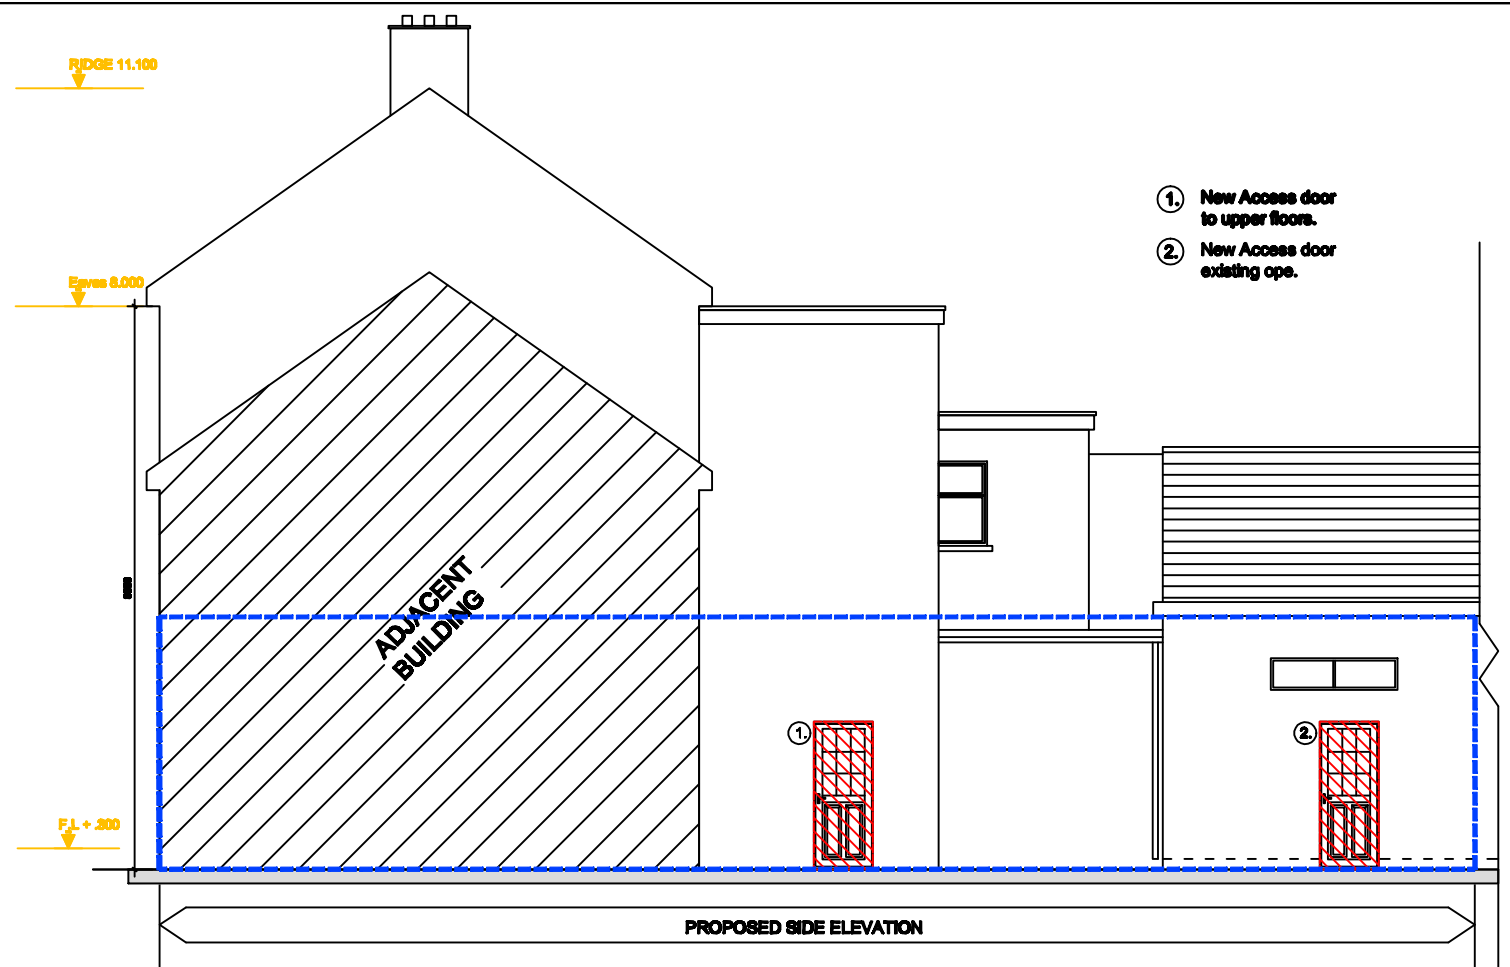


**3** Proposed Side Elevation  
Scale:1/100

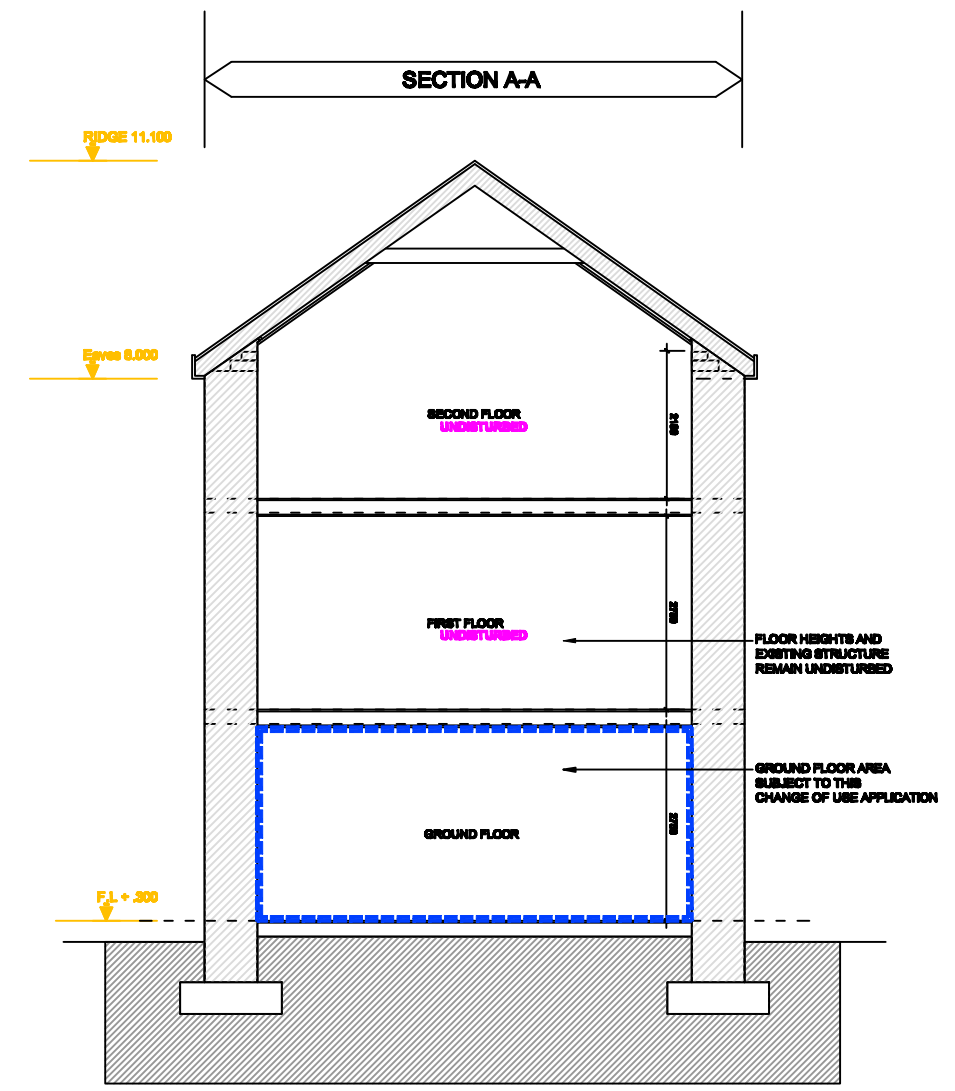

**5** Section A-A  
Scale:1/100

AREA SUBJECT TO THIS CHANGE OF USE APPLICATION

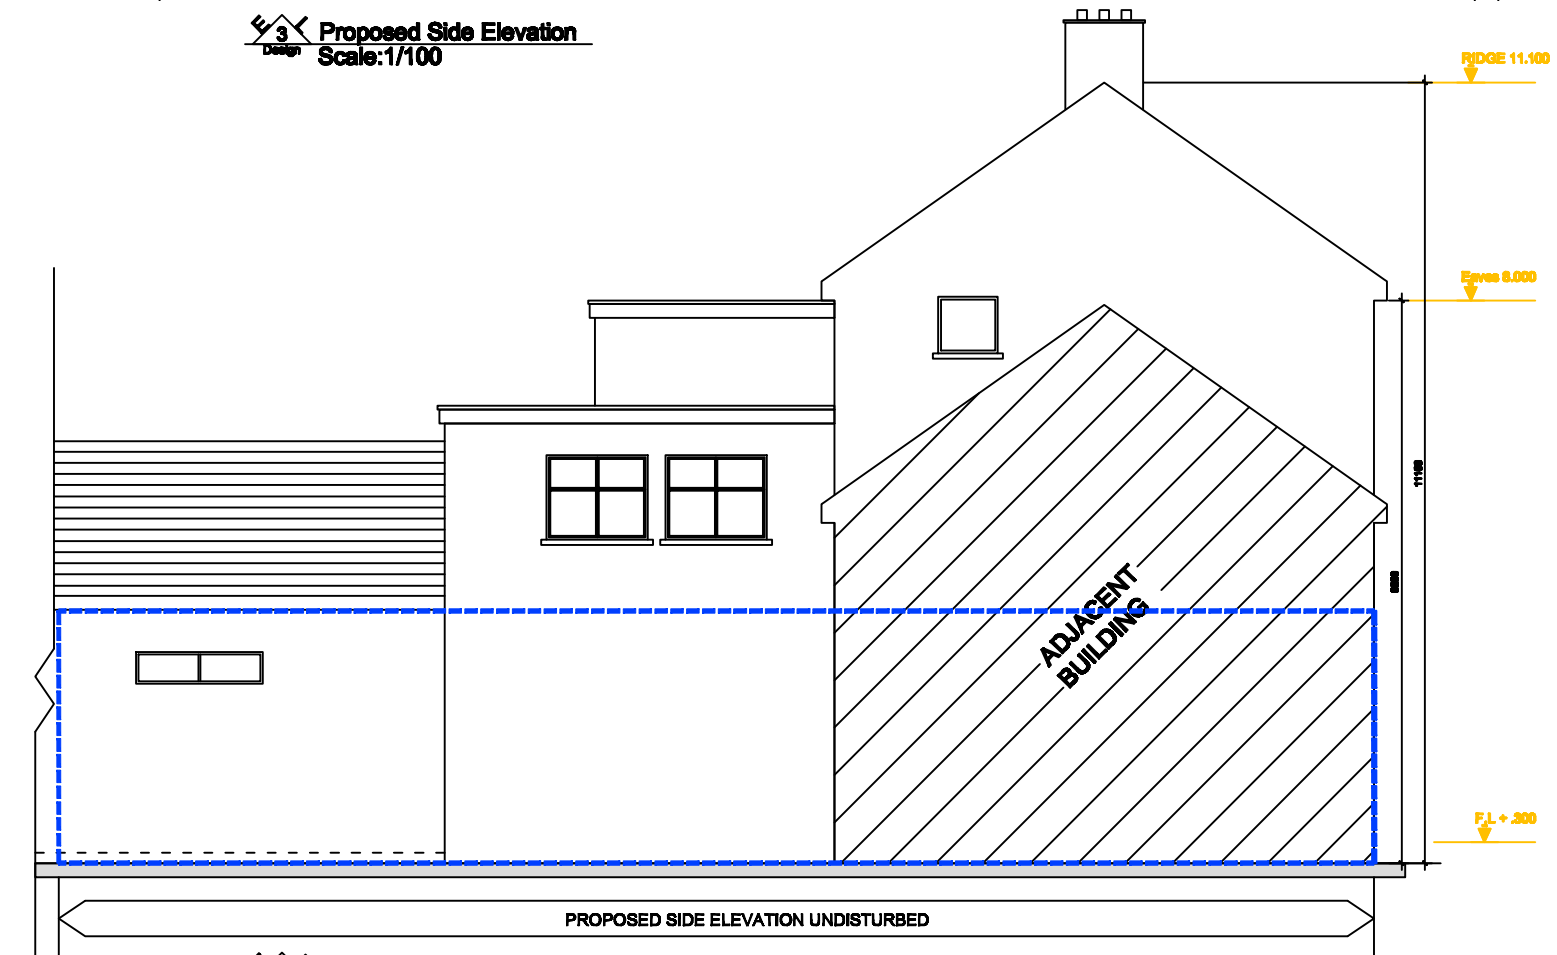

**4** Proposed Side Elevation  
Scale:1/100

<b>"Planning Today a Design for Life"</b>		
<b>EL DESIGNS</b> Planning and Design Services Eddie Lyons (Bec.Hons.Arch.Tech) t:05991-43550 m:0876686727, e:edilyons@vodafone.ie www.edwardlyons.ie		
<b>PROJECT:</b> Change of use application from Retail Unit to Food Diner		
<b>Client:</b> "The Square Zone Limited" The Square, Tullow Carlow	<b>Drawn by:</b> Ed.Lyons	
<b>DRAWING TITLE:</b> Proposed Plans and Elevations	<b>JOB NO.:</b> :1004  <b>DRG NO.:</b> PLN:004	<b>REVISION:</b> A
<b>DATE:</b> (26.07.2010)	<b>SCALE:</b> 1:100/A3	