


**PLANNING DRAWING  
(NOT FOR CONSTRUCTION)  
DATE: 26.07.2010**

- |   |  |
|---|--|
| 1 | THIS DRAWING IS COPYRIGHT                  |
| 2 | THIS DRAWING MUST NOT BE SCALED            |
| 3 | CONTRACTOR TO CHECK ALL DIMENSIONS ON SITE |


<b>"Planning Today a Design for Life"</b>		
<b>EL DESIGNS</b> Planning and Design Services Eddie Lyons (Bec.Hons.Arch.Tech) t:05991-43550 m:0876686727, e:edilyons@vodafone.ie www.edwardlyons.ie		
<b>PROJECT:</b> Change of use application from Retail Unit to Food Diner		
<b>Client:</b> "The Square Zone Limited" The Square, Tullow Carlow	<b>Drawn by:</b> Ed.Lyons	
<b>Drawing Title:</b> Proposed Plans and Elevations	<b>Job No:</b> 1004	<b>Drg No:</b> PLN:004
<b>Date:</b> (26.07.2010)	<b>Scale:</b> 1:200/A3	<b>Revision:</b> A

 AREA SUBJECT TO THIS CHANGE OF USE APPLICATION

- ① New Access door to upper floors.
- ② New Access door existing ops.

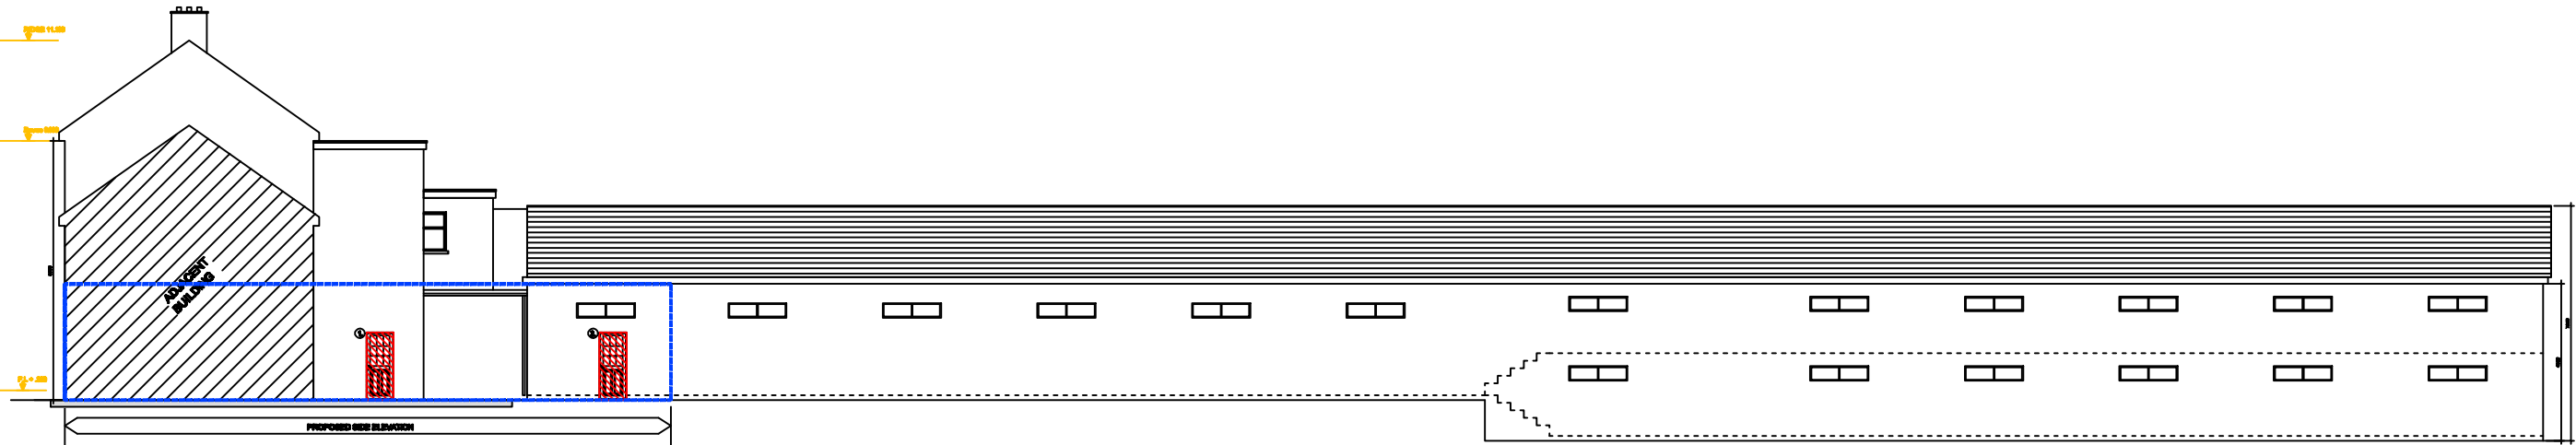

**E3 Proposed Side Elevation**  
Scale:1/200

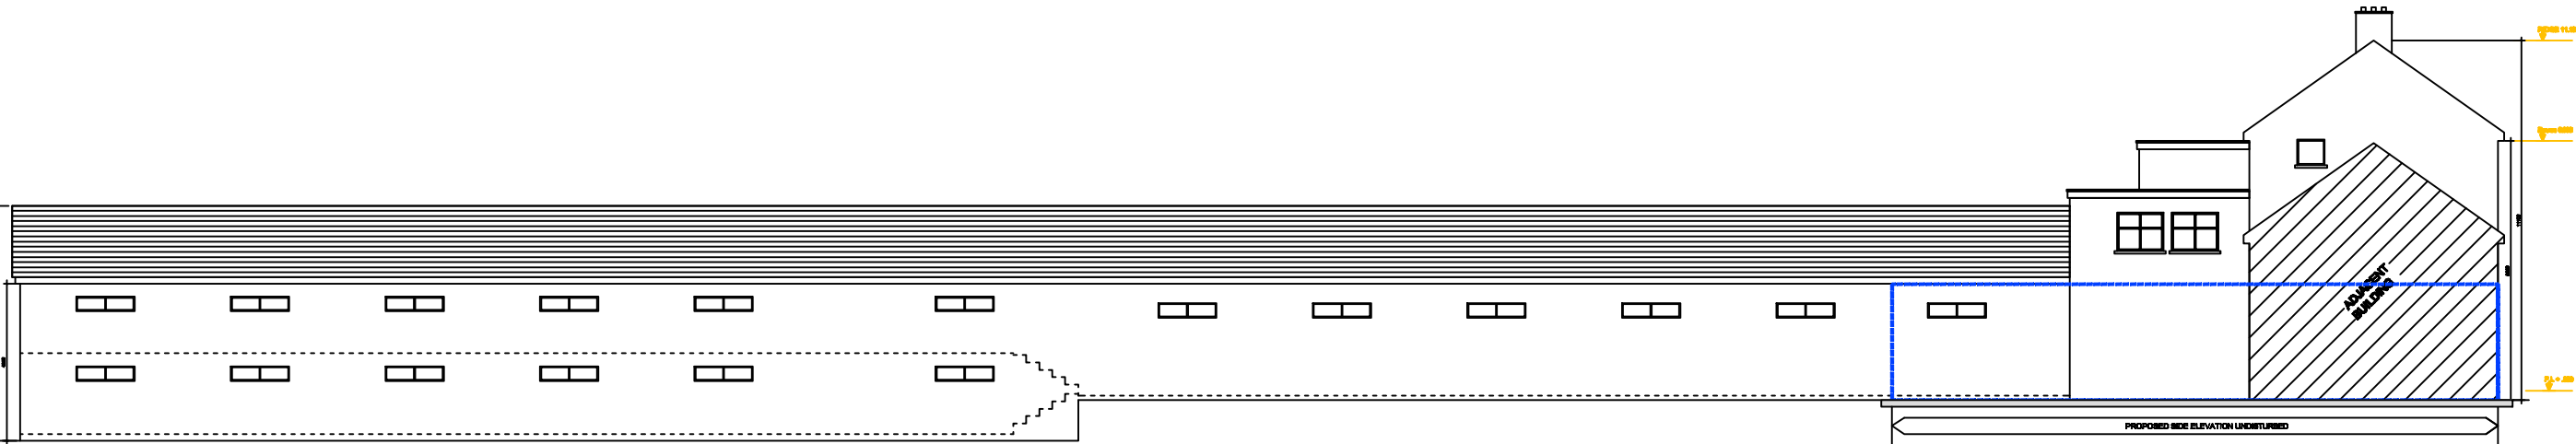

**E4 Proposed Side Elevation**  
Scale:1/200