


"Planning Today a Design for Life"

EL DESIGNS
Planning and Design Services
Eddie Lyons (Bsc.Hons.Arch.Tech)
t:05991-43550 m:0876886727,
e:ed Lyons@vodafone.ie
www.edwardlyons.ie

- | | |
|---|--|
| 1 | THIS DRAWING IS COPYRIGHT |
| 2 | THIS DRAWING MUST NOT BE SCALED |
| 3 | CONTRACTOR TO CHECK ALL DIMENSIONS ON SITE |

SECTION (A-A)

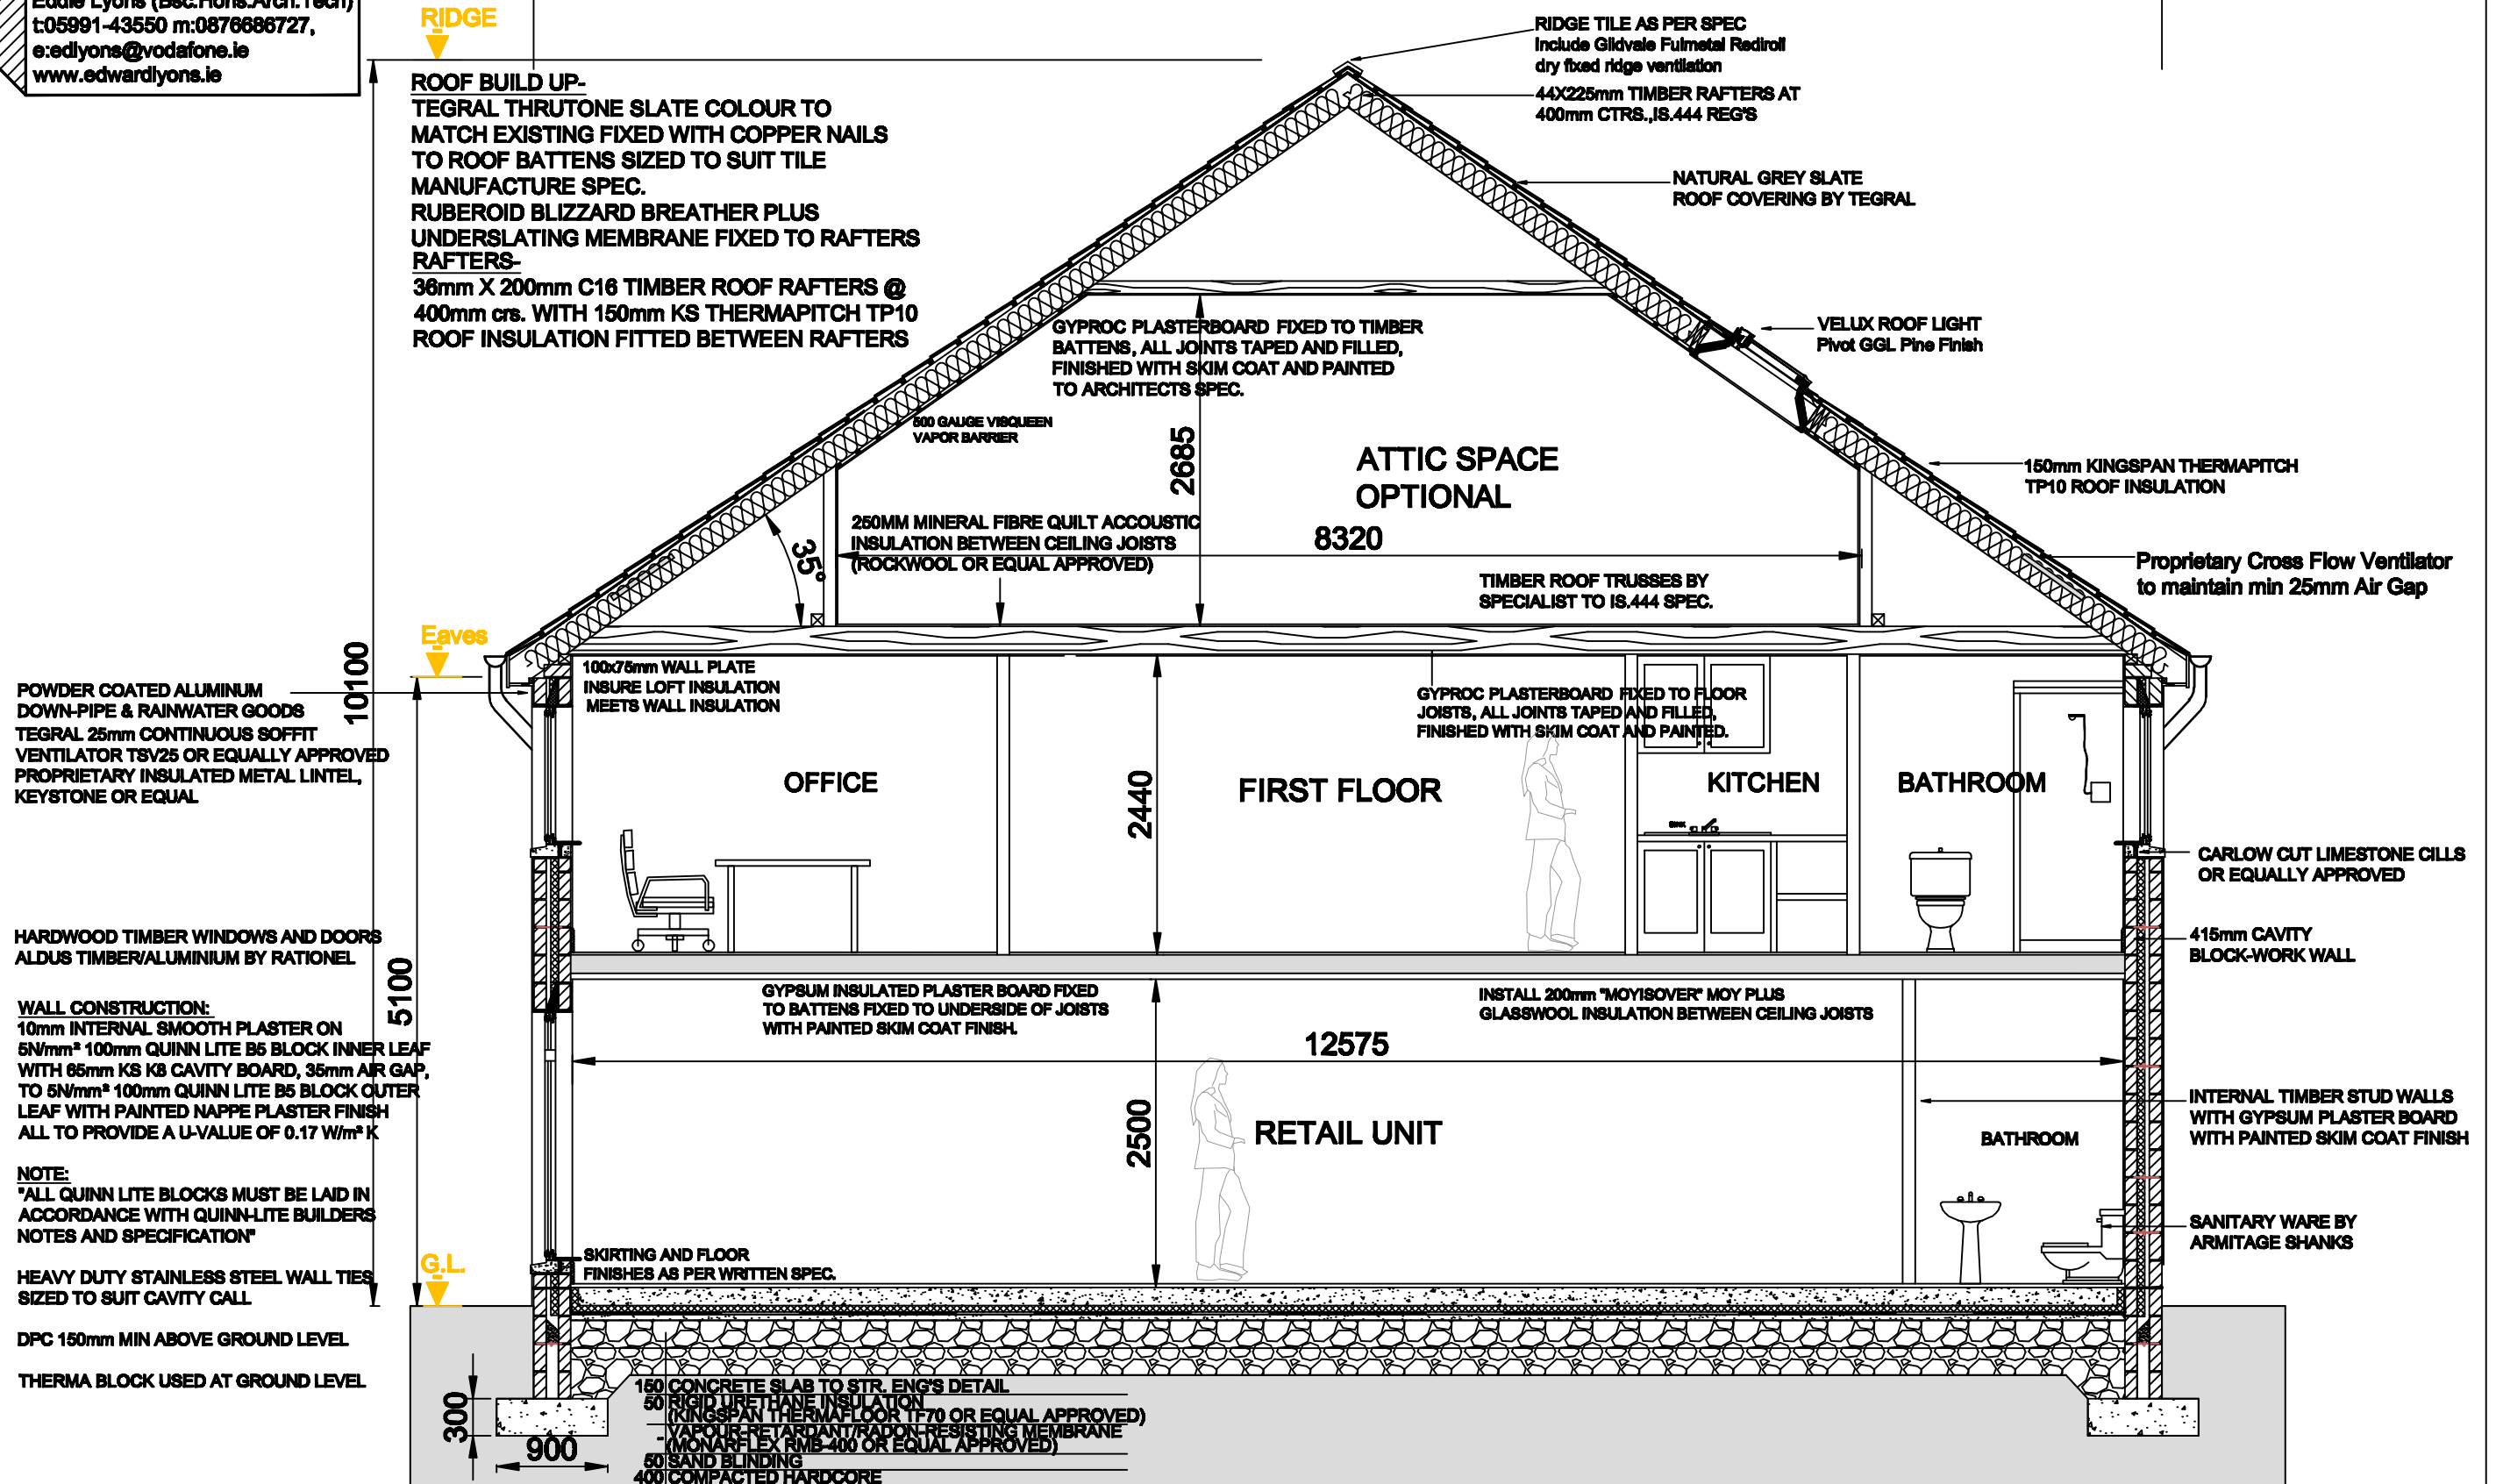

Typical Section
Scale: 1/50