


"Planning Today a Design for Life"

EL DESIGNS
 Planning and Design Services
 Eddie Lyons (Bec.Hons.Arch.Tech)
 t:05991-43550 m:0876886727,
 e:edlyons@vodafone.ie
 www.edwardlyons.ie

- | | |
|---|--|
| 1 | THIS DRAWING IS COPYRIGHT |
| 2 | THIS DRAWING MUST NOT BE SCALED |
| 3 | CONTRACTOR TO CHECK ALL DIMENSIONS ON SITE |

**PROPOSED
 EXTENSION**

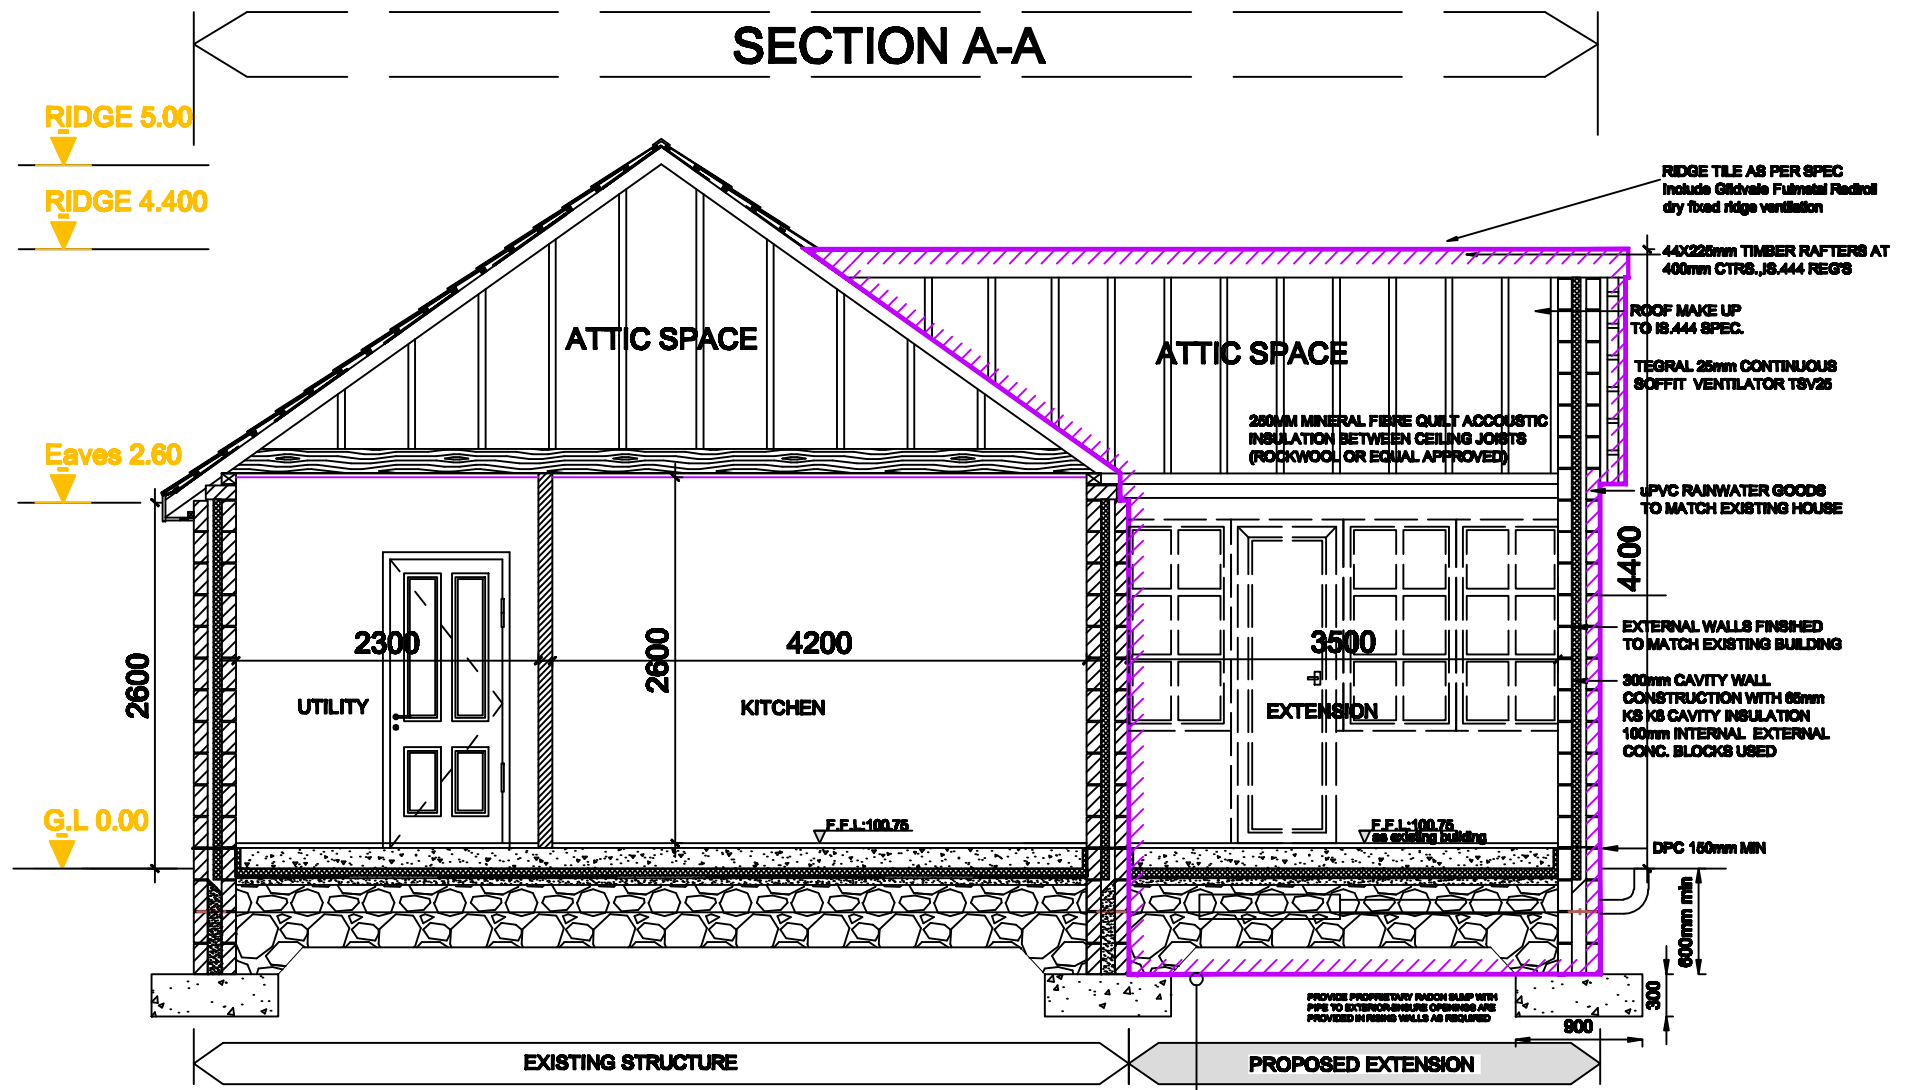

- FLOOR COVERING TO BE DECIDED
- REINFORCED CONCRETE FLOOR SLAB POWER FLOATED FINISH
- 200mm EPS INSULATION
- 100mm POLYSTYRENE INSULATION
- 100mm POLYSTYRENE INSULATION
- VAPOR BARRIER/RESISTING MEMBRANE (KIMAPLEX FMB-40 OR EQUAL APPROVED)
- 80mm SAND BLENDED
- 200mm LAYER COMPACTED HARDWARE
- ALLOW FOR REINFORCEMENT MESH GRADE 800S

E 1
 Design
 Typical Section
 Scale: 1/50