

"Planning Today a Design for Life"

EL DESIGNS  
Planning and Design Services  
Eddie Lyons (Bec.Hons.Arch.Tech)  
t:05991-43550 m:0876686727,  
e:edlyons@vodafone.ie  
www.edwardlyons.ie

- 1 THIS DRAWING IS COPYRIGHT
- 2 THIS DRAWING MUST NOT BE SCALED
- 3 CONTRACTOR TO CHECK ALL DIMENSIONS ON SITE

### PROPOSED SIDE ELEVATION

### EXTENSION



RIDGE 7.900

Eaves 5.150

7900

5150

GL 0.00

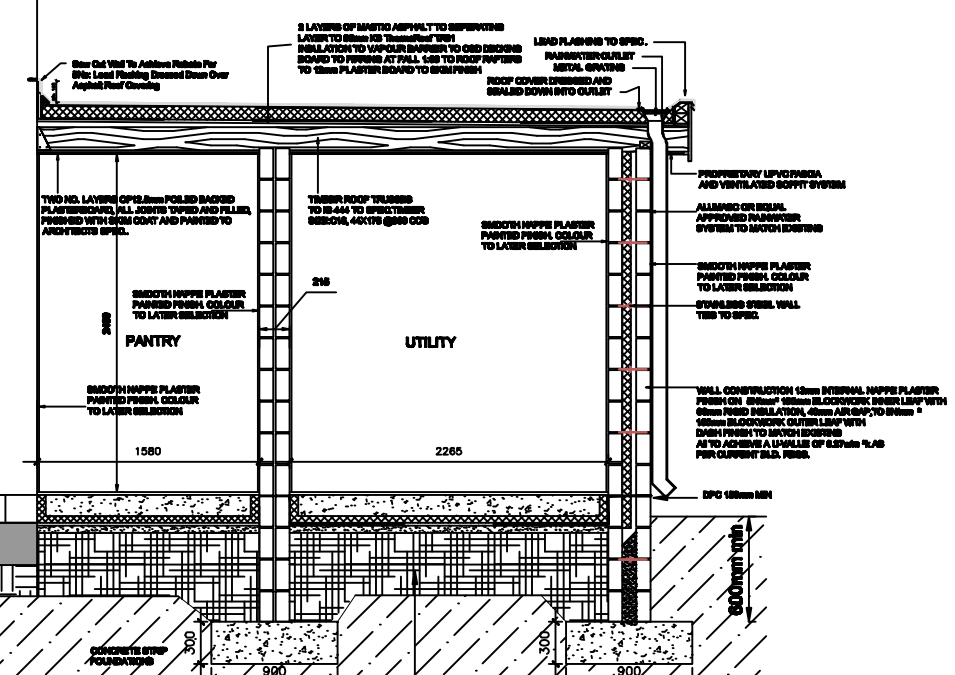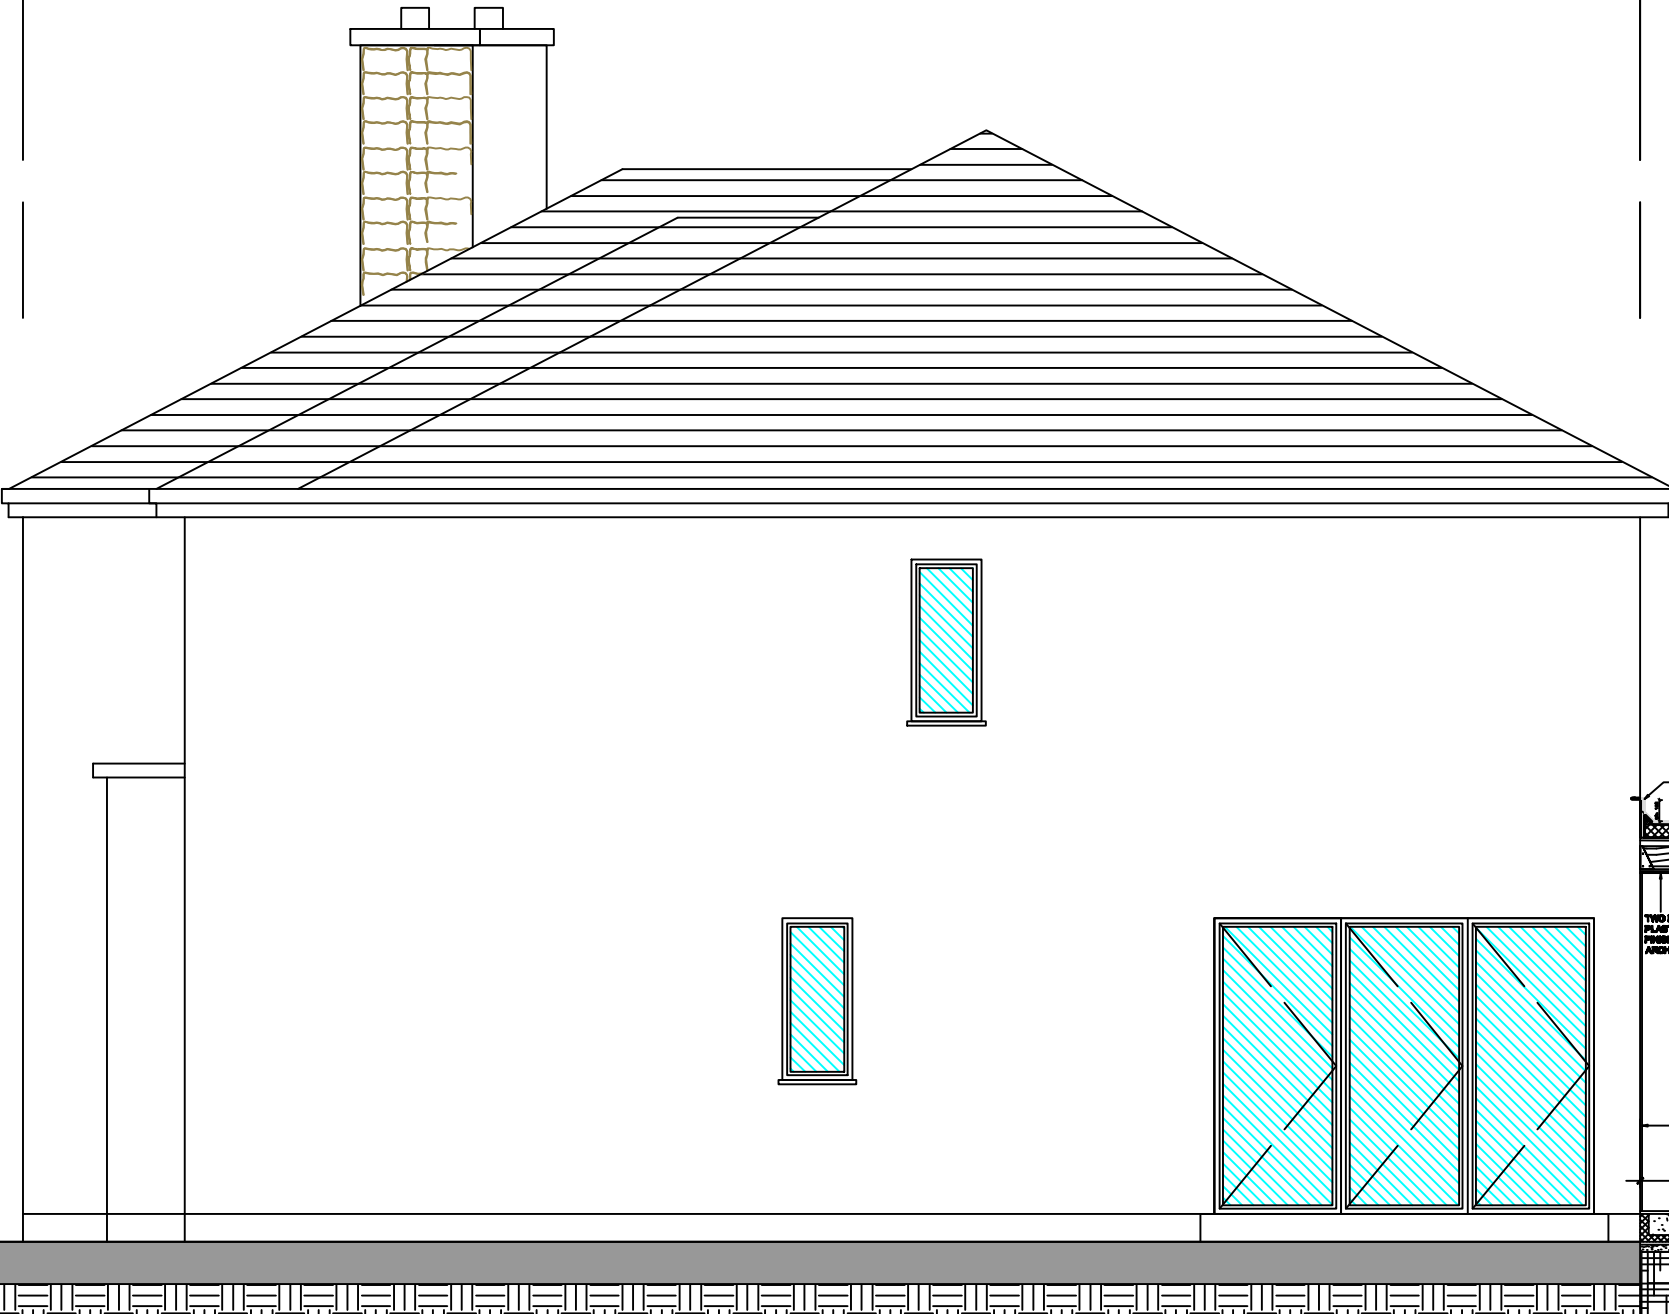

Typical Section  
Scale: 1/50

PLAN FINISH TO BE APPROVED BY THE LOCAL AUTHORITY. ALL DIMENSIONS TO FACE UNLESS OTHERWISE SPECIFIED. 