
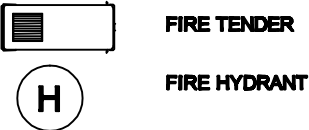


FIRE-CERT DRAWING  
(NOT FOR CONSTRUCTION)  
DATE: 26.03.2010

- |   |  |
|---|--|
| 1 | THIS DRAWING IS COPYRIGHT                  |
| 2 | THIS DRAWING MUST NOT BE SCALED            |
| 3 | CONTRACTOR TO CHECK ALL DIMENSIONS ON SITE |

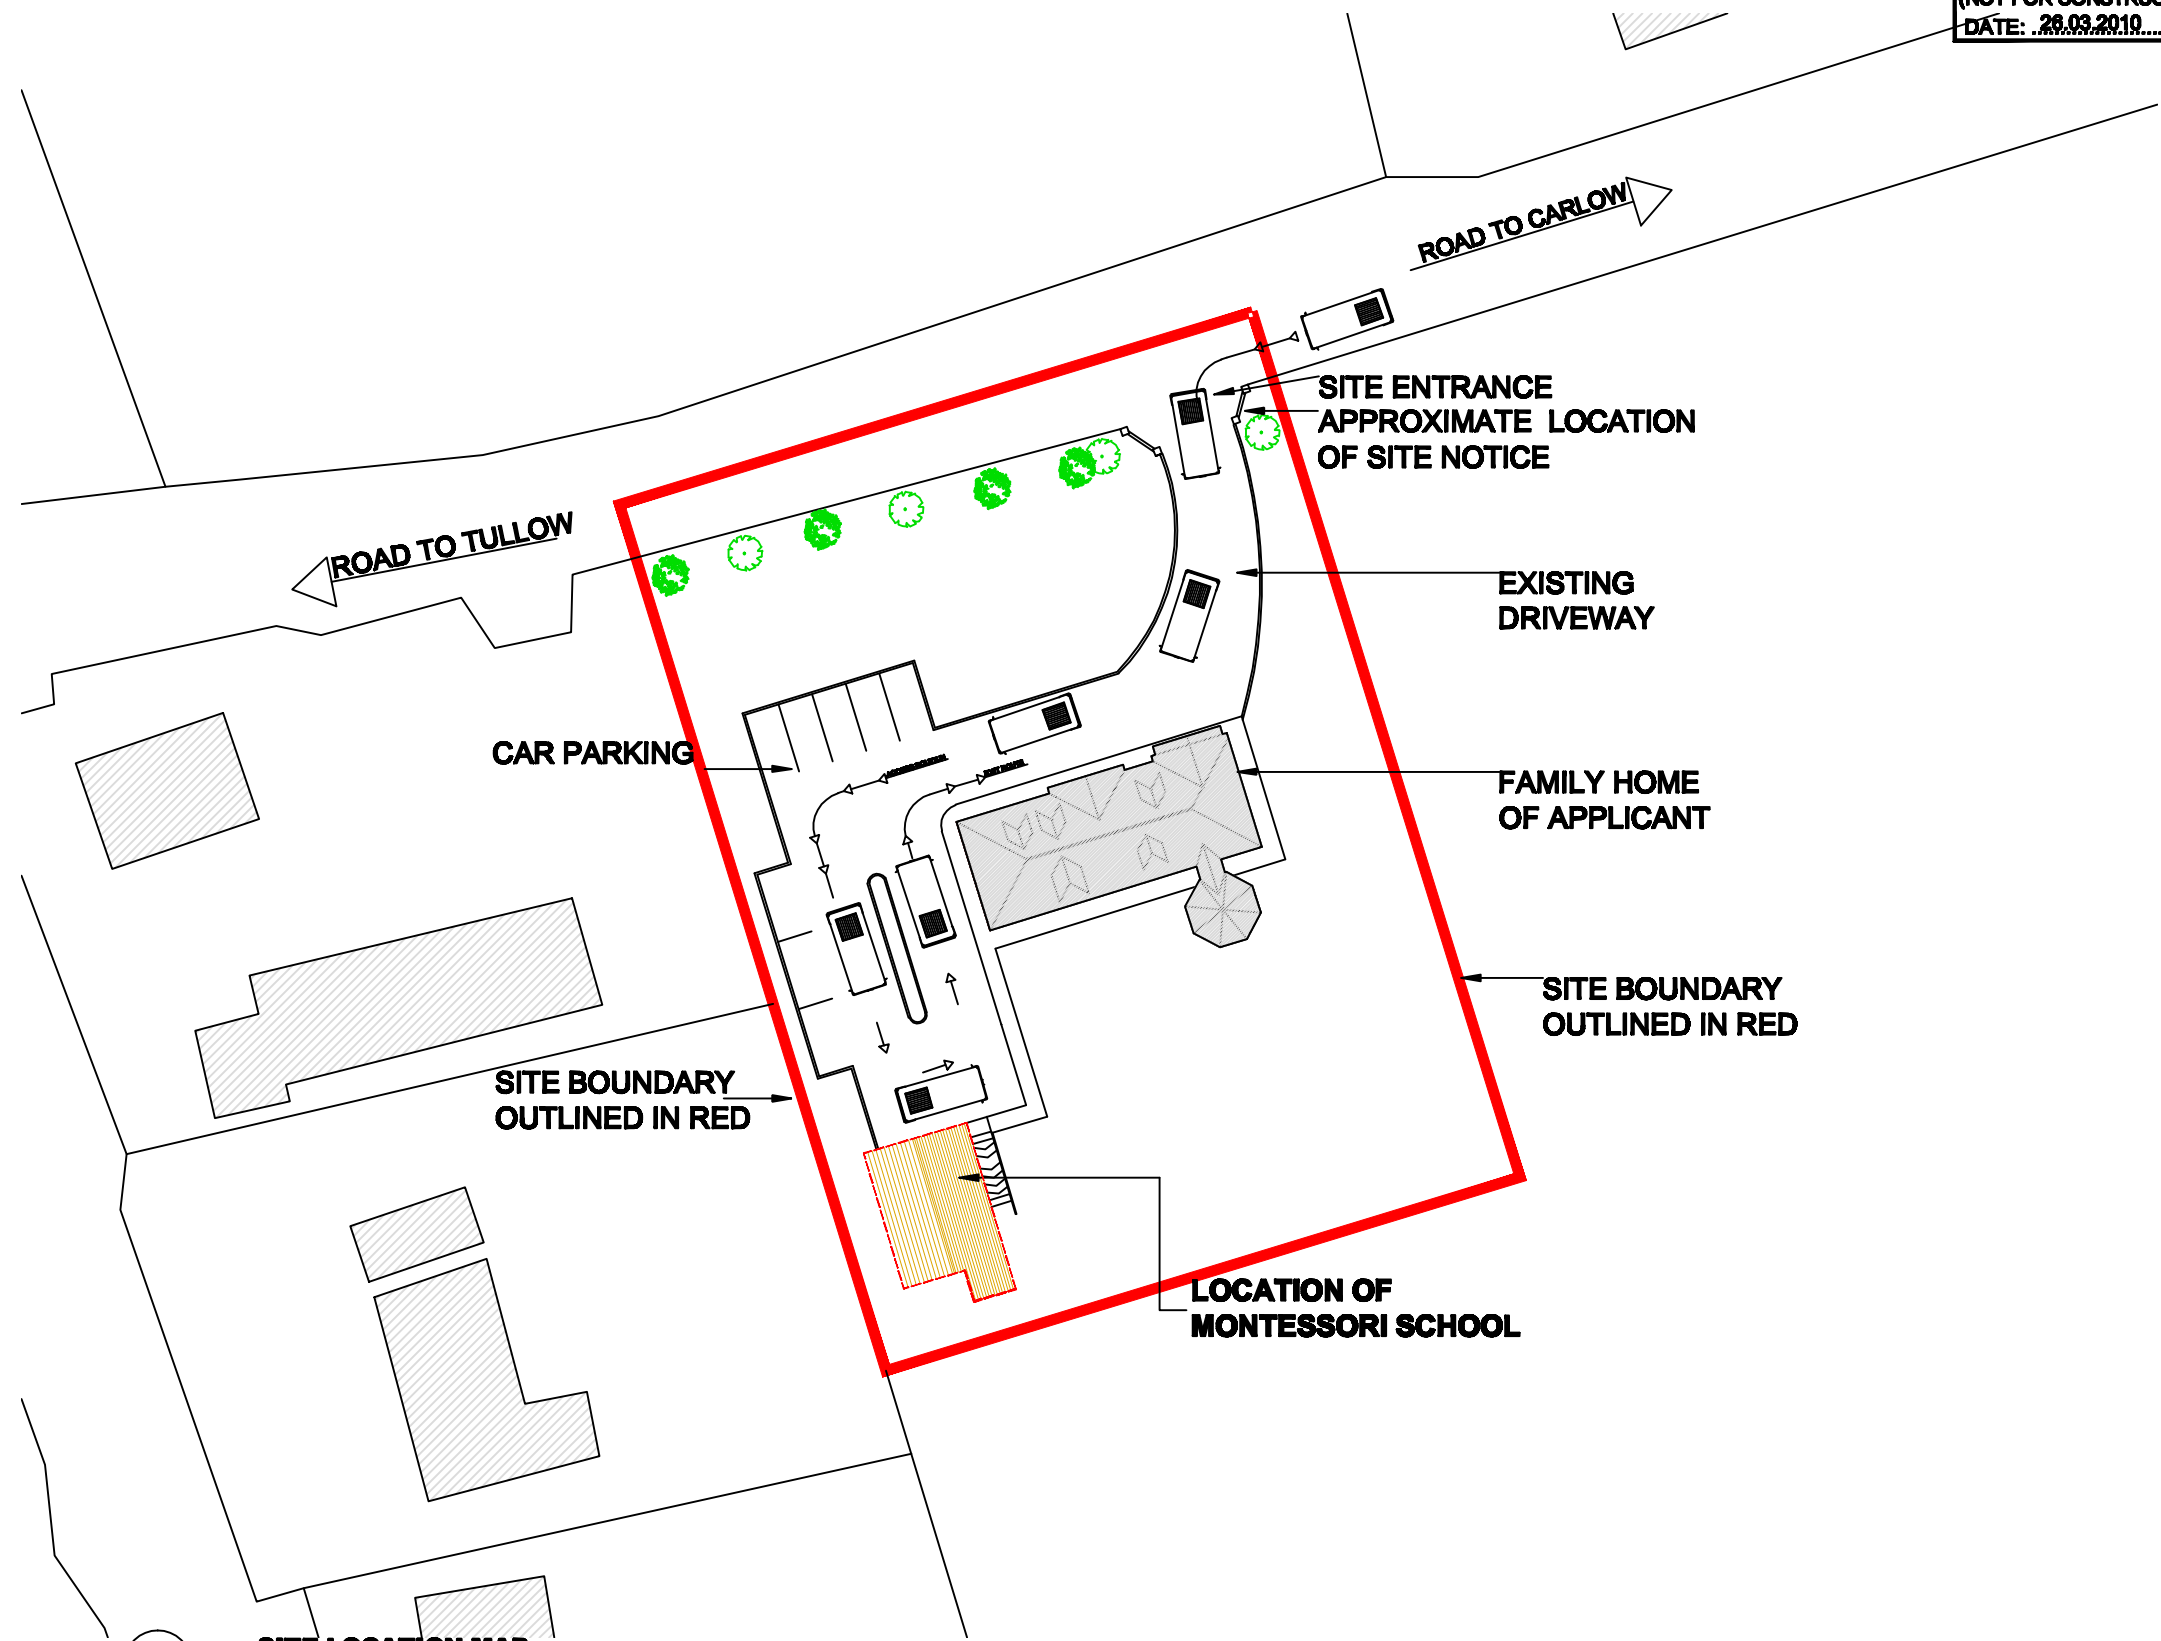

01  
P001  
**SITE LOCATION MAP**  
Scale: 1/2500 Area: 3036sq Hectares/0.30  
(CARLOW O.S. EXTRACT 4417-D)  
PLOT REF: 25041856-1-4

SITE SUBJECT TO PLANNING  
OUTLINED IN RED

- SITE BOUNDARY
- GARAGE SUBJECT TO  
CHANGE OF USE APPLICATION
- OUTSIDE PLAY AREA

Revision:	Revision Details:	Date:
A:	FIRE-CERT DWG	MARCH 2010

"Planning Today a Design for Life"

EL DESIGNS  
Planning and Design Services  
Eddie Lyons (Bsc.Hons.Arch.Tech)  
t:05991-43550 m:0876686727,  
e:edlyons@vodafone.ie

PROJECT: AINE CANDY CHANGE OF USE FROM DOMESTIC GARAGE MONTESSORI SCHOOL.		
Client: Aine Candy/ Cathal Byrne Castlemore, Tullow Carlow	Drawn by: E.Lyons	
DRAWING TITLE: SITE LOCATION MAP FIRE-CERT DWG	JOB NO. :1001	DRG NO. PLN:001
DATE: (26.03.2010)	SCALE: 1:2500/A3	REVISION: A