




"Planning Today a Design for Life"

EL DESIGNS
Planning and Design Services
Eddie Lyons (Bsc,Hons,Arch,Tech)
t:05991-43550 m:0876686727,
e:edlyons@vodafone.ie

- 1 THIS DRAWING IS COPYRIGHT
- 2 THIS DRAWING MUST NOT BE SCALED
- 3 CONTRACTOR TO CHECK ALL DIMENSIONS ON SITE

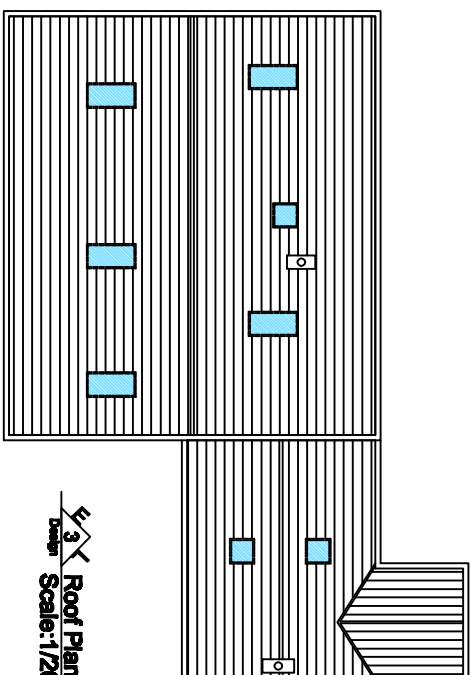

TOTAL FLOOR AREA=228m² /2454 sqf

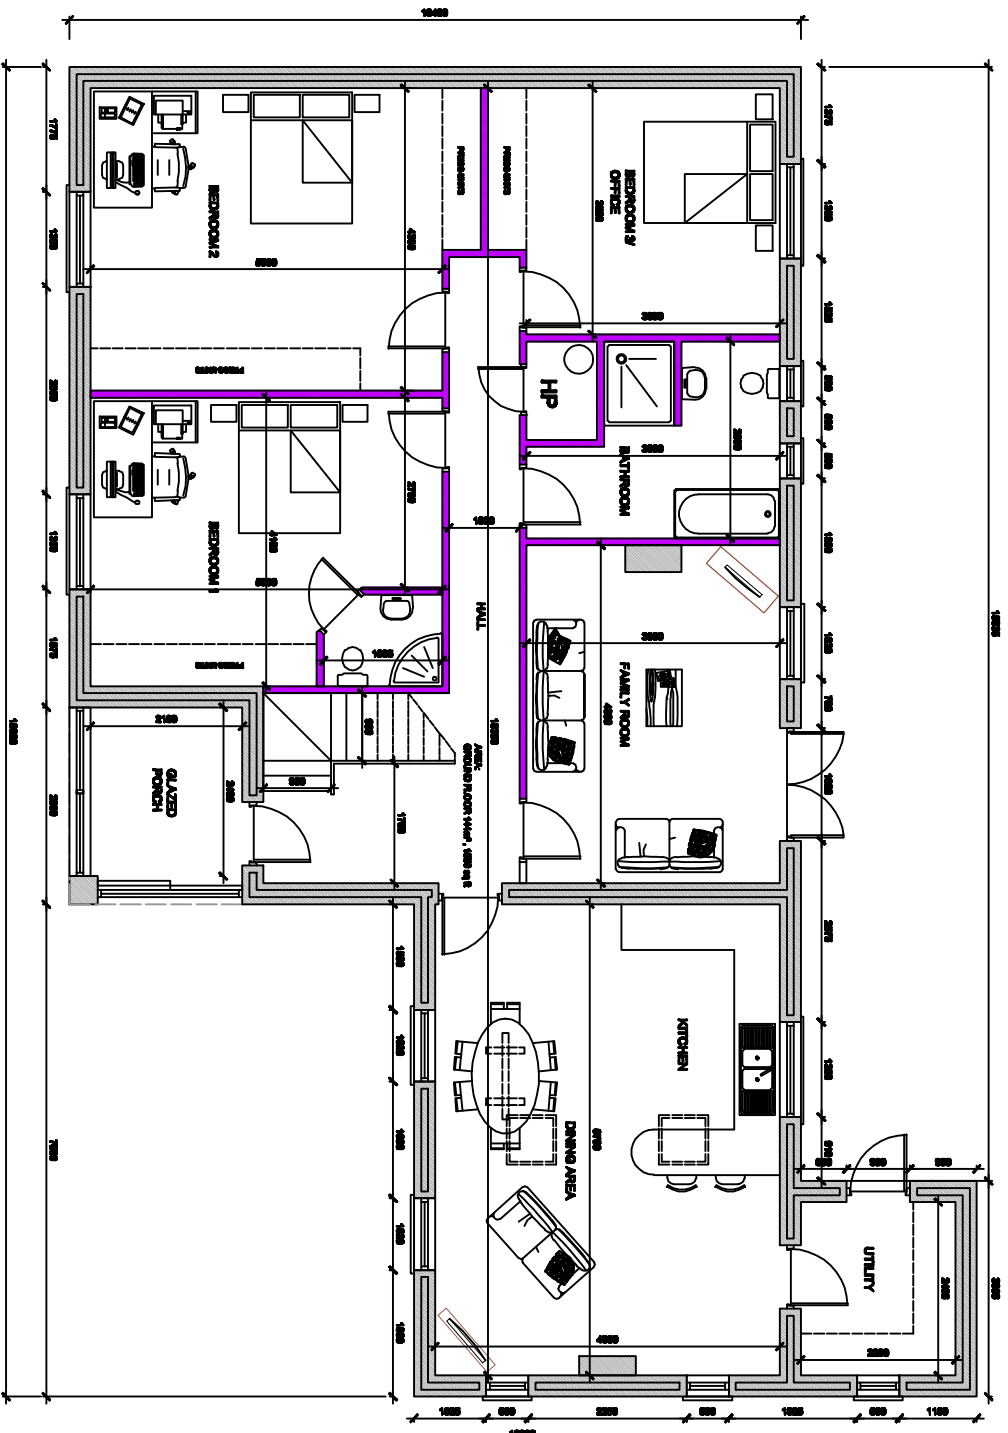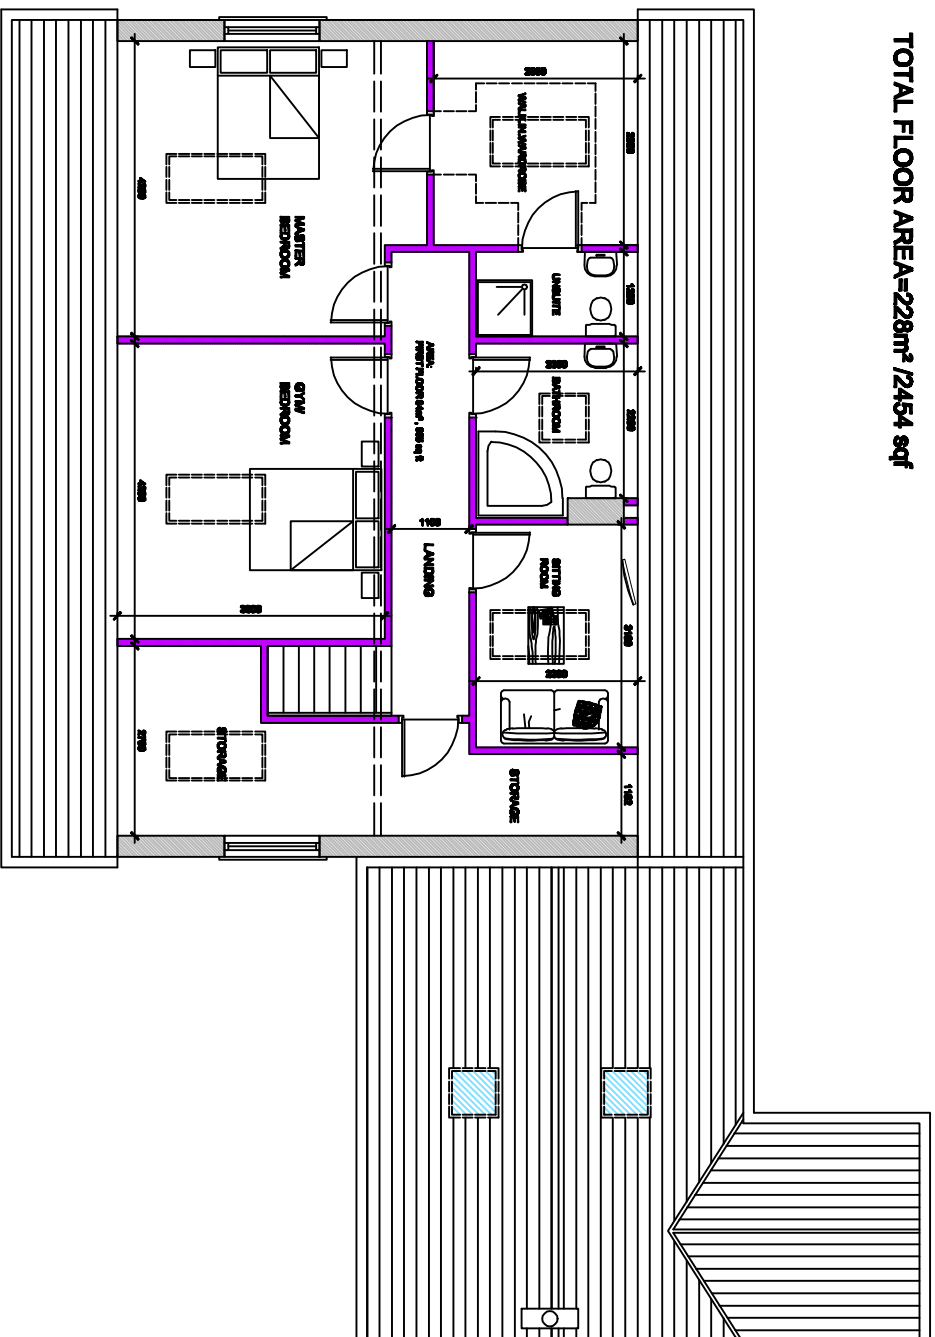

1/1 Ground Floor Plan
Scale:1/100